





PROPOSED LOCATION PLAN
1:500

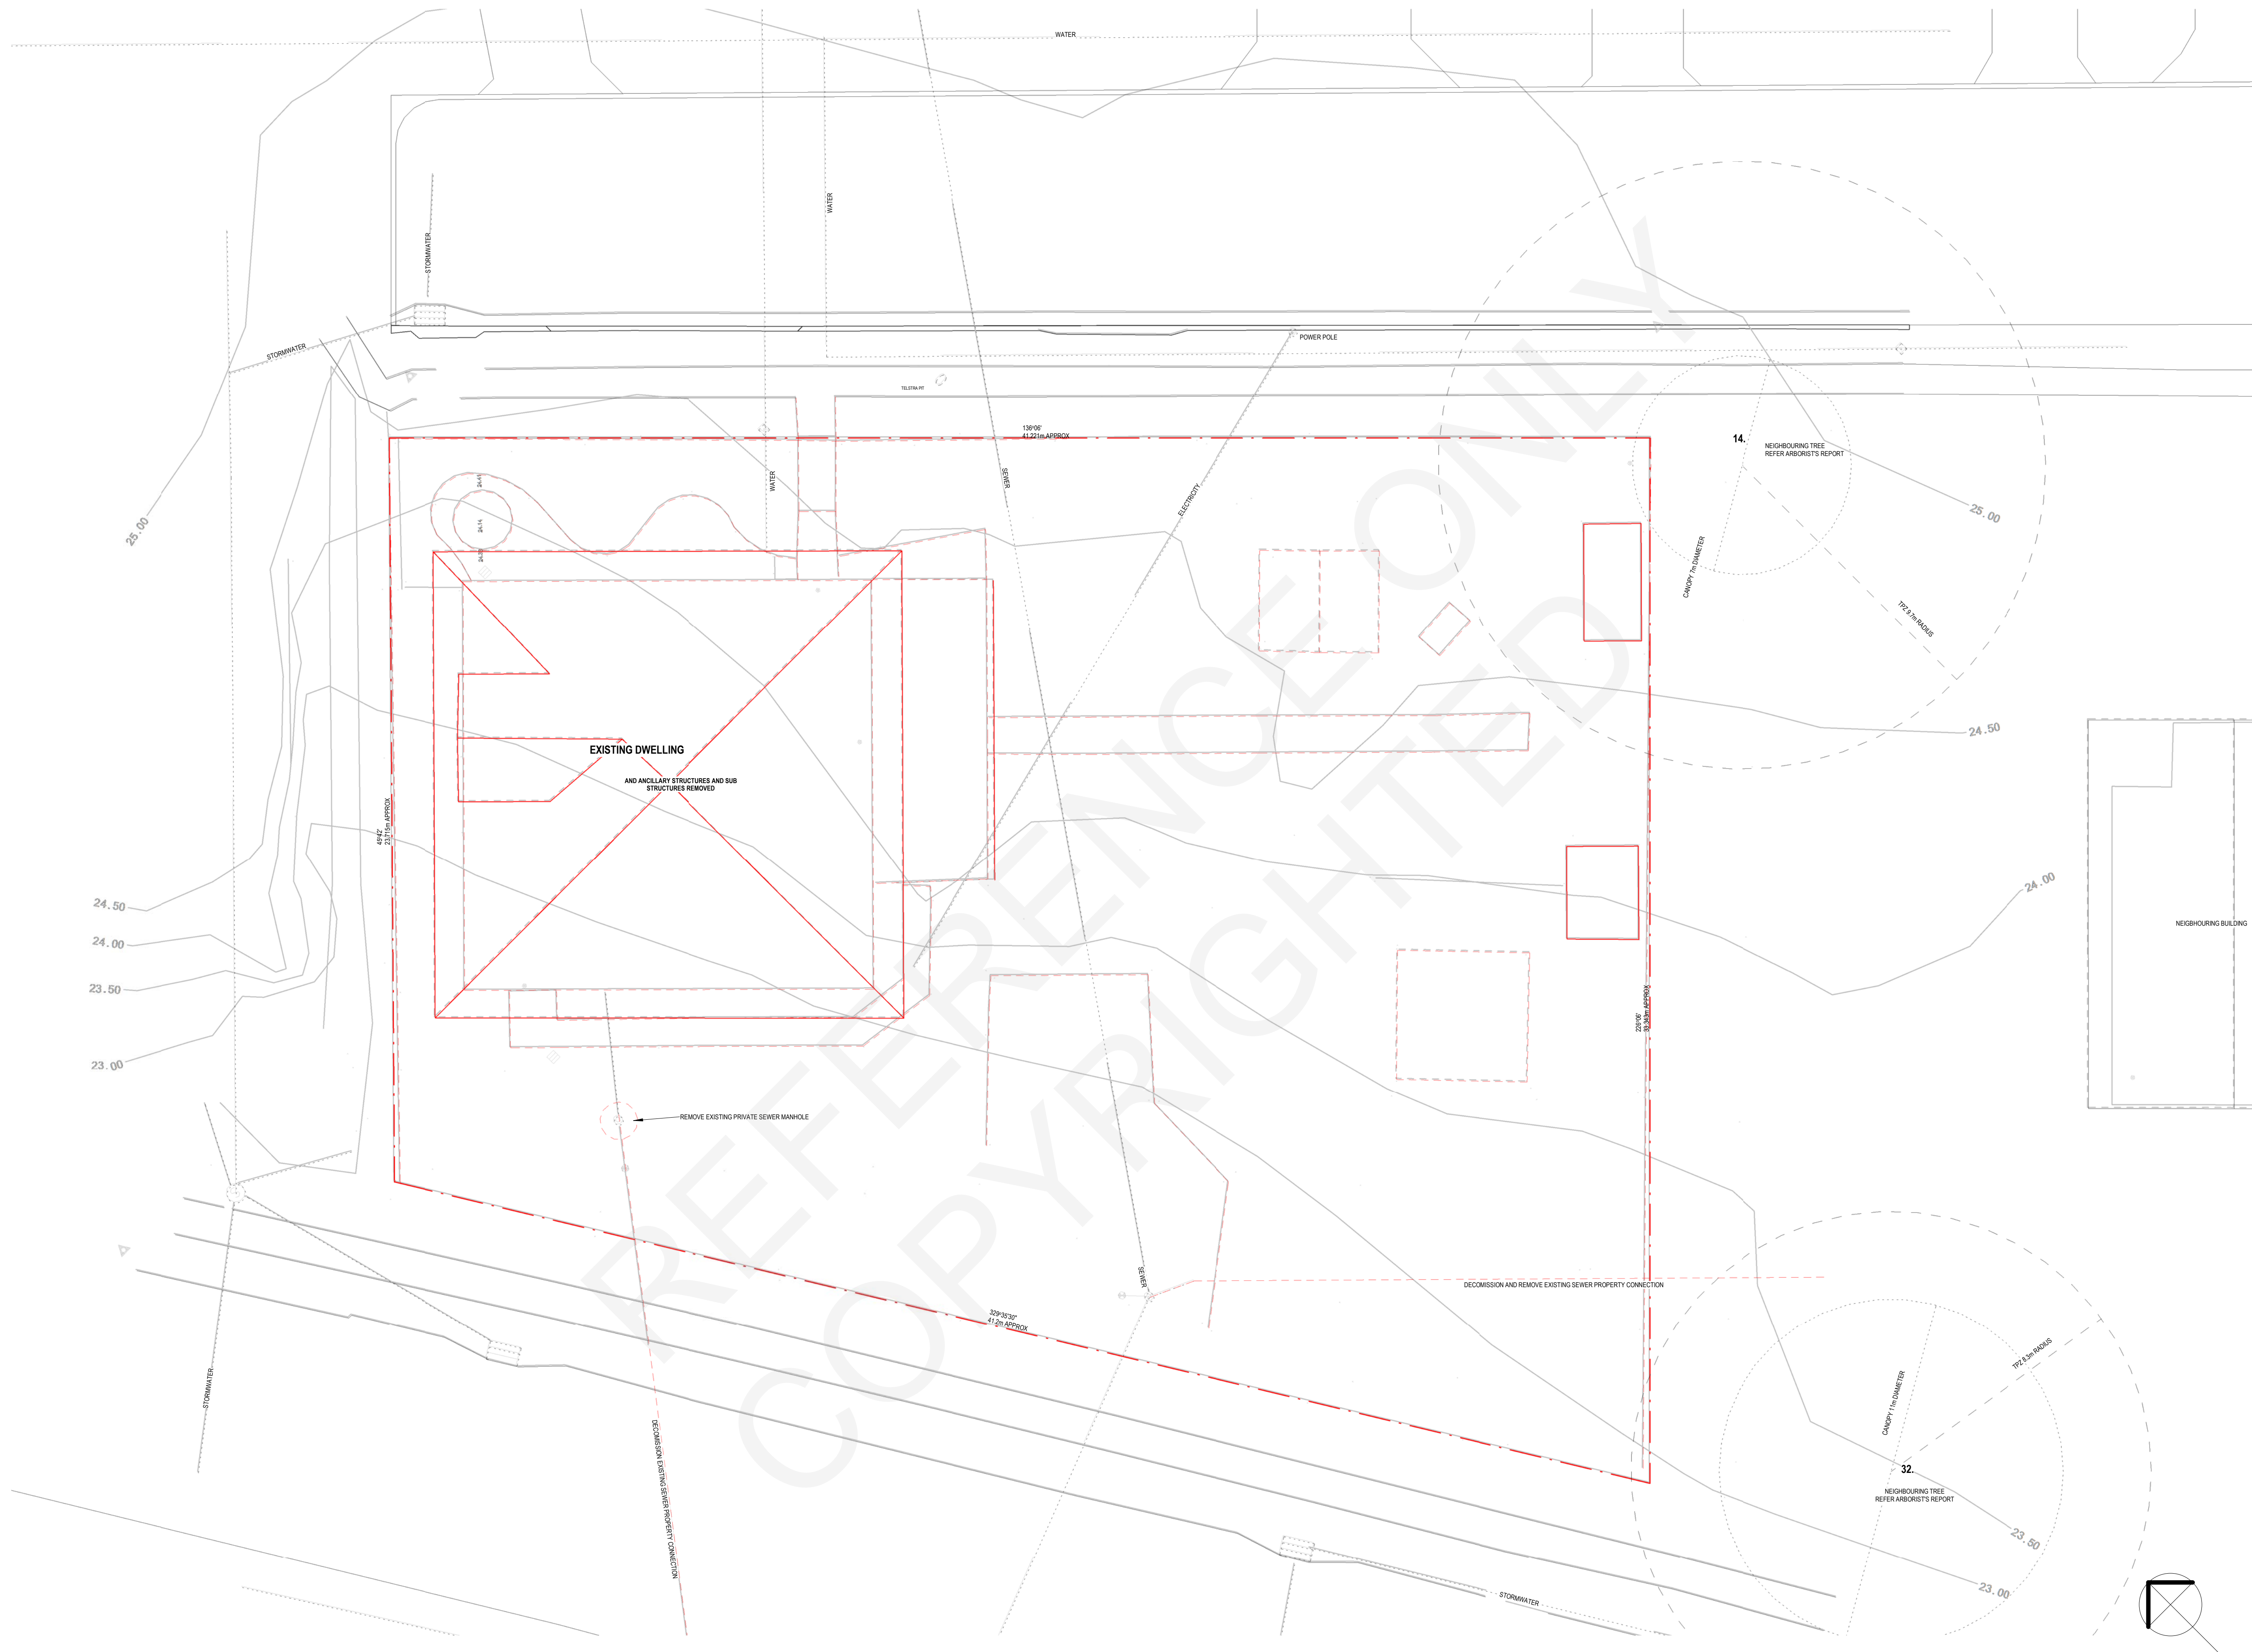

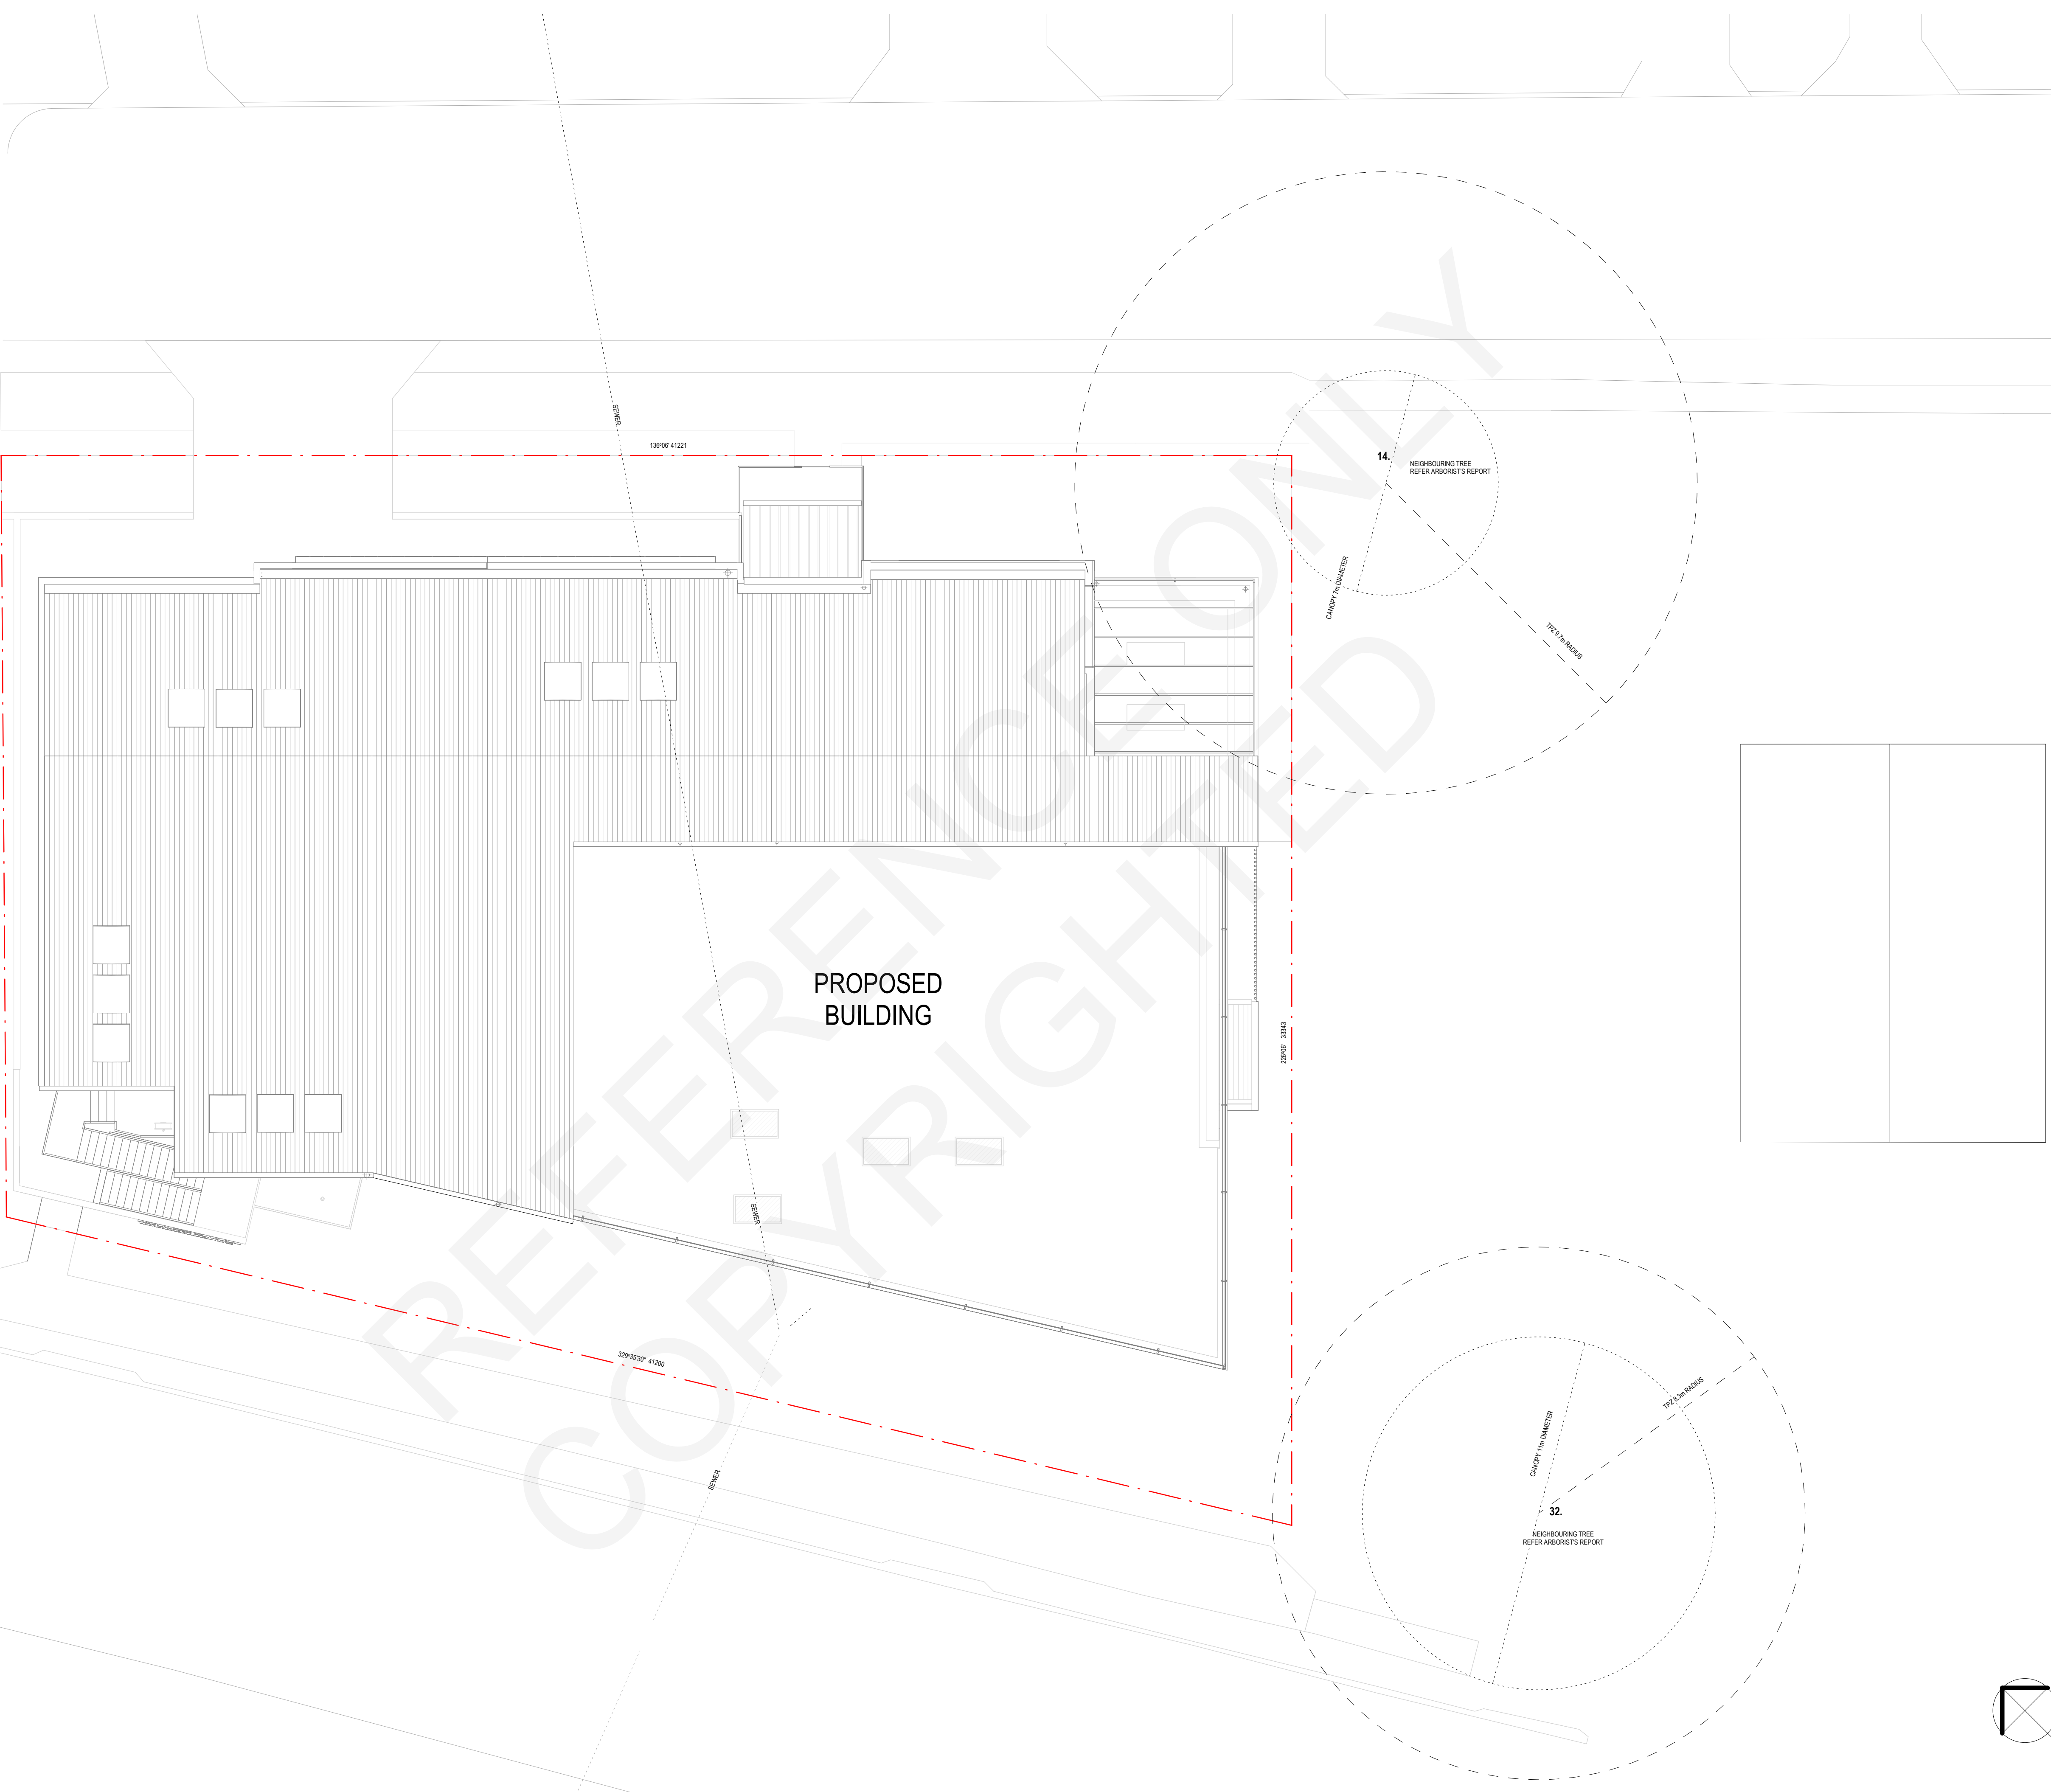

PROPOSED
BUILDING

14.

NEIGHBOURING TREE
REFER ARBORIST'S REPORT

CANOPY DIAMETER

TP12.12.18.0015

32.


NEIGHBOURING TREE
REFER ARBORIST'S REPORT

CANOPY DIAMETER

TP12.12.18.0015

PROPOSED GA- LOWER GROUND FLOOR PLAN
1:100

PROPOSED GA - GROUND FLOOR PLAN
1:100

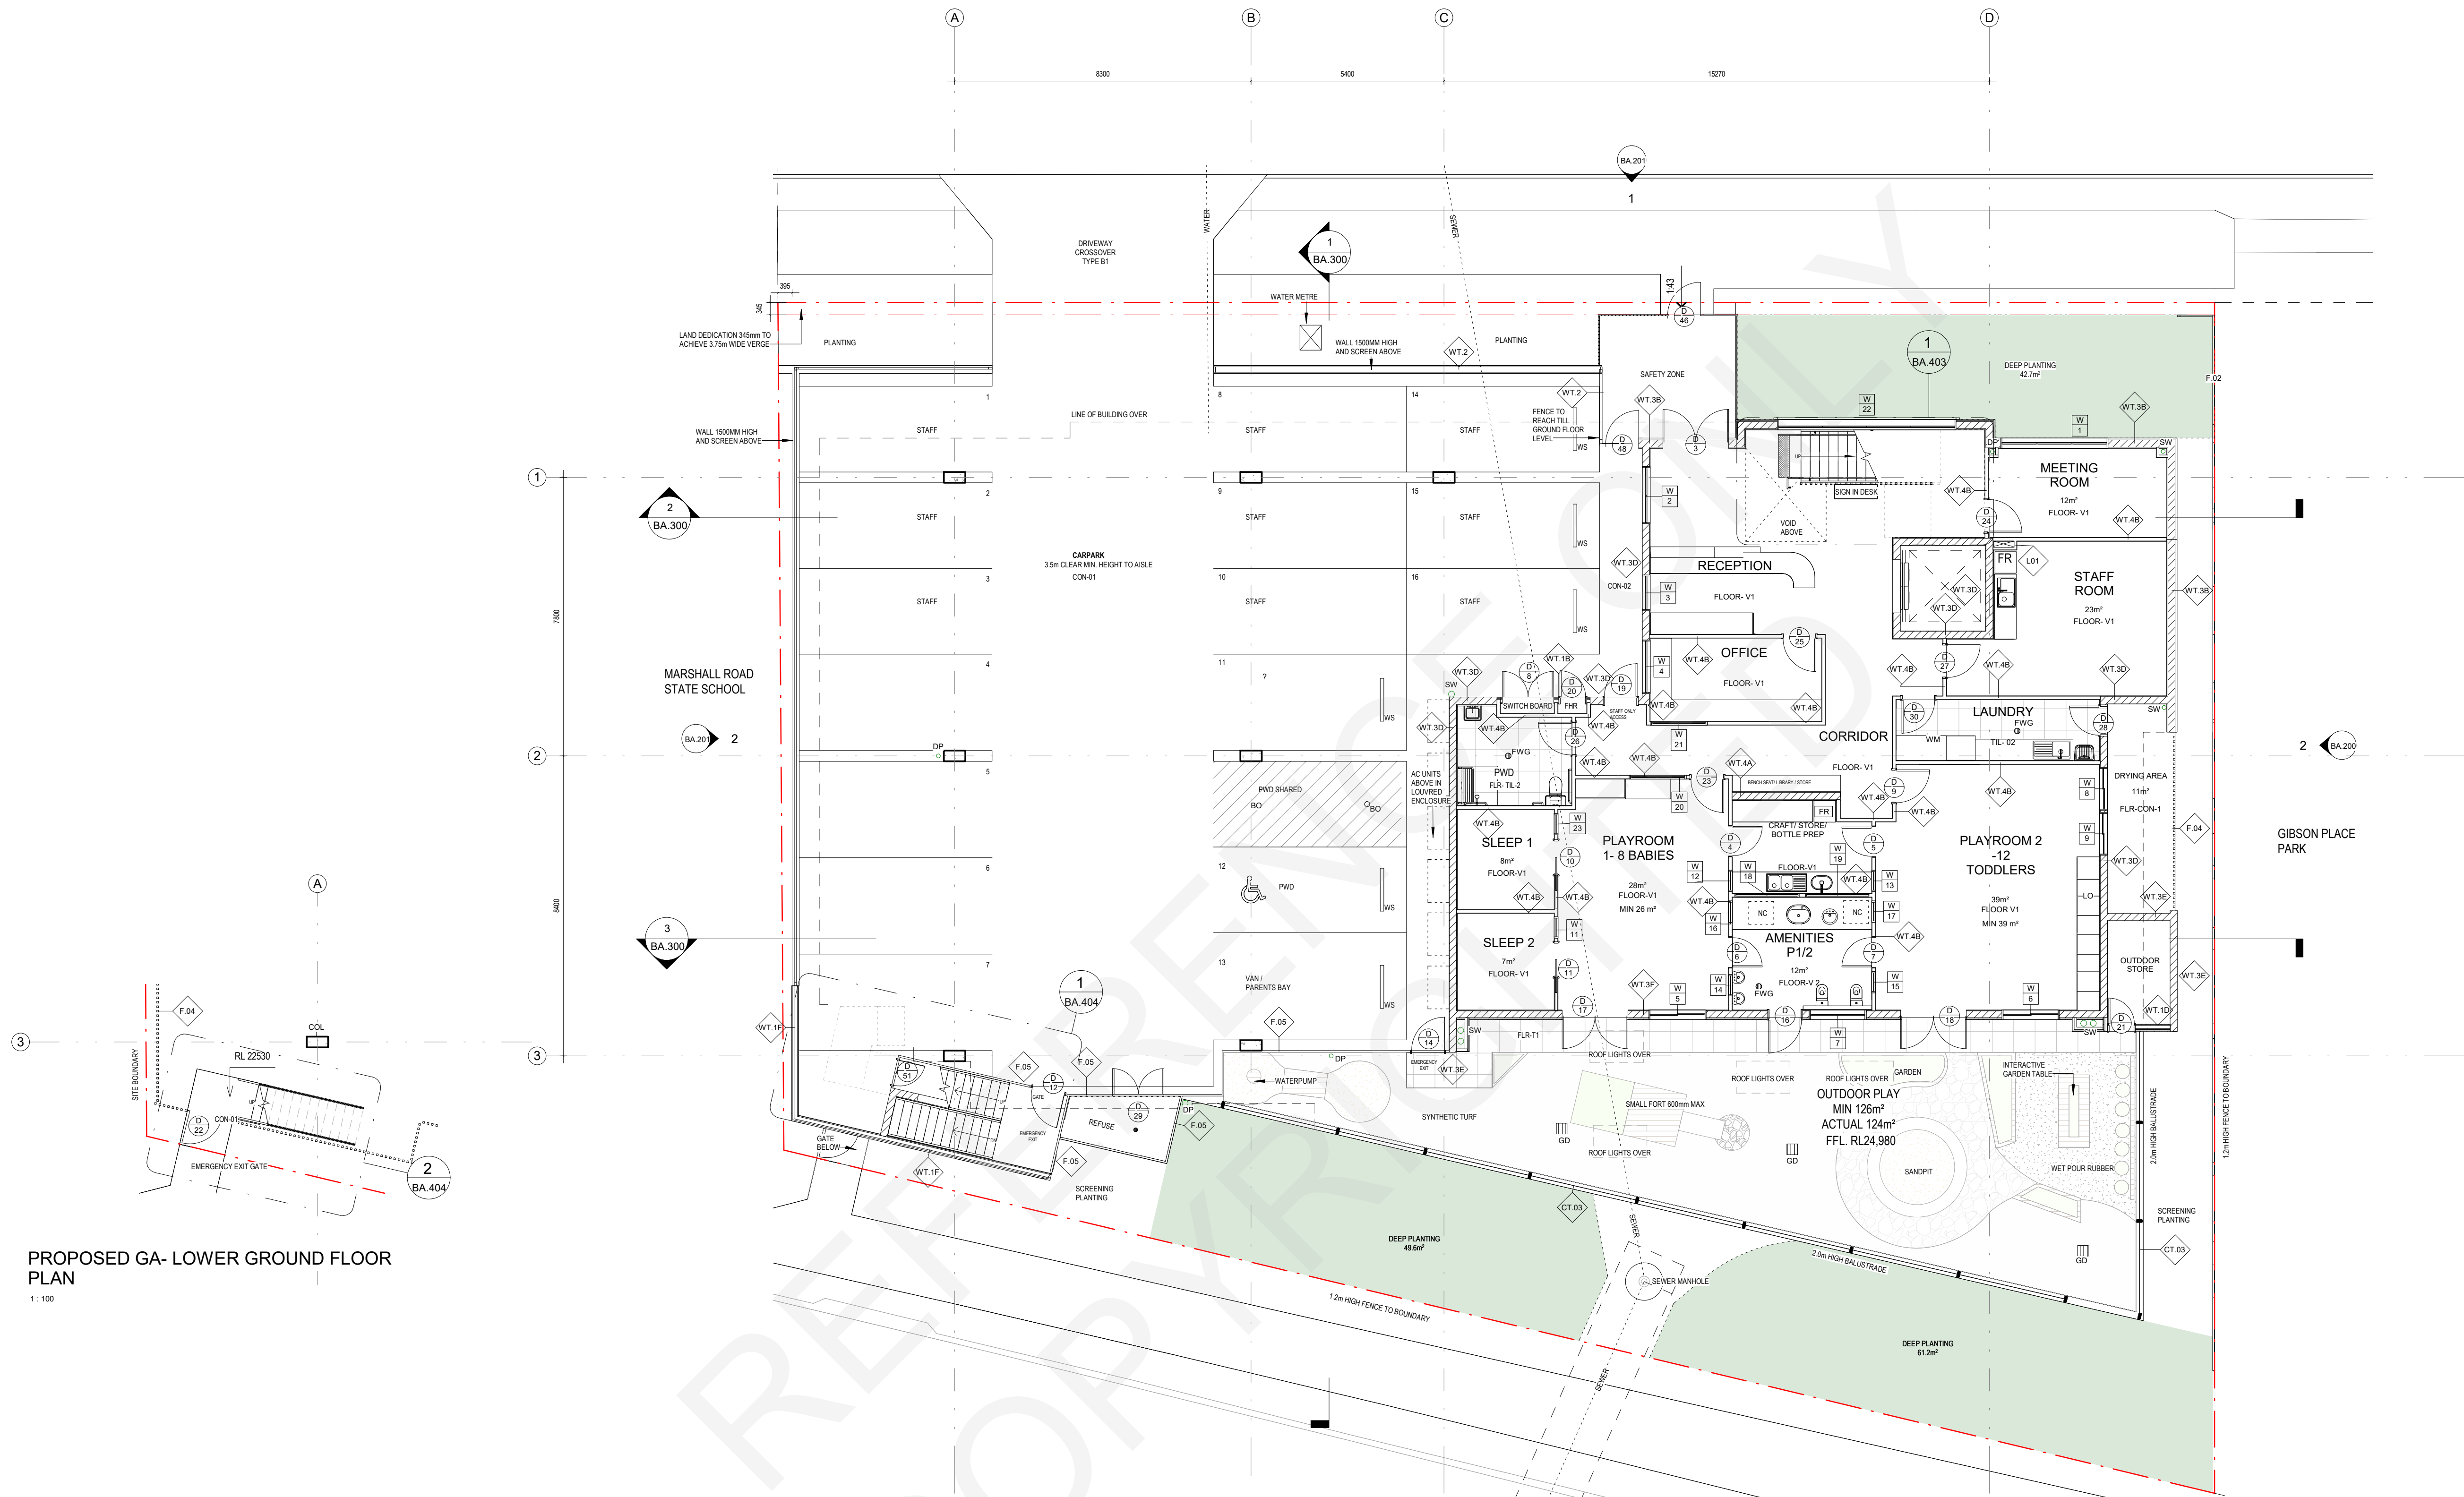


LEGEND

Key Value	Keynote Text
AF	ALUMINUM FLASHING
BAL-01	BALUSTRADE
BAL-02	BALUSTRADE
BAL-03	BALUSTRADE
BO	BOLLARD
BR	BRICKS
BS	BRICK SLIPS
BT-02	TIMBER LOOK ALUMINUM
COL	COLUMN
DP	DOWNPIPE
EO	SAVES GUTTER
F-02	BOUNDARY FENCE
F-03	FIBER CEMENT
FC	FLOOR DRAIN
FR	FLOOR DRAIN
FWG	FLOOR DRAIN
GD	LOCKER
LO	LOCKER
MC	LIGHTWEIGHT METAL CLADDING
RFS-01	METAL ROOF SHEETING
RFS-02	METAL ROOF SHEETING
SW	SEWAGE LINE
TB	TIMBER BATTEN
TGSH	LOOK ALIKE CLADDING
VT	TACTILE INDICATORS AS PER ASH202.4.1
WM	WASHING MACHINE
WS	WHEEL STOPS

FLOOR LEGEND:

FLR-V1	VINYL
FLR-V2	MOISTURE RESISTANT AND SLIP PROOF VINYL
FLR-T	TILES
CON-1	CONCRETE

NOTE:
REFER TO SCHEDULES

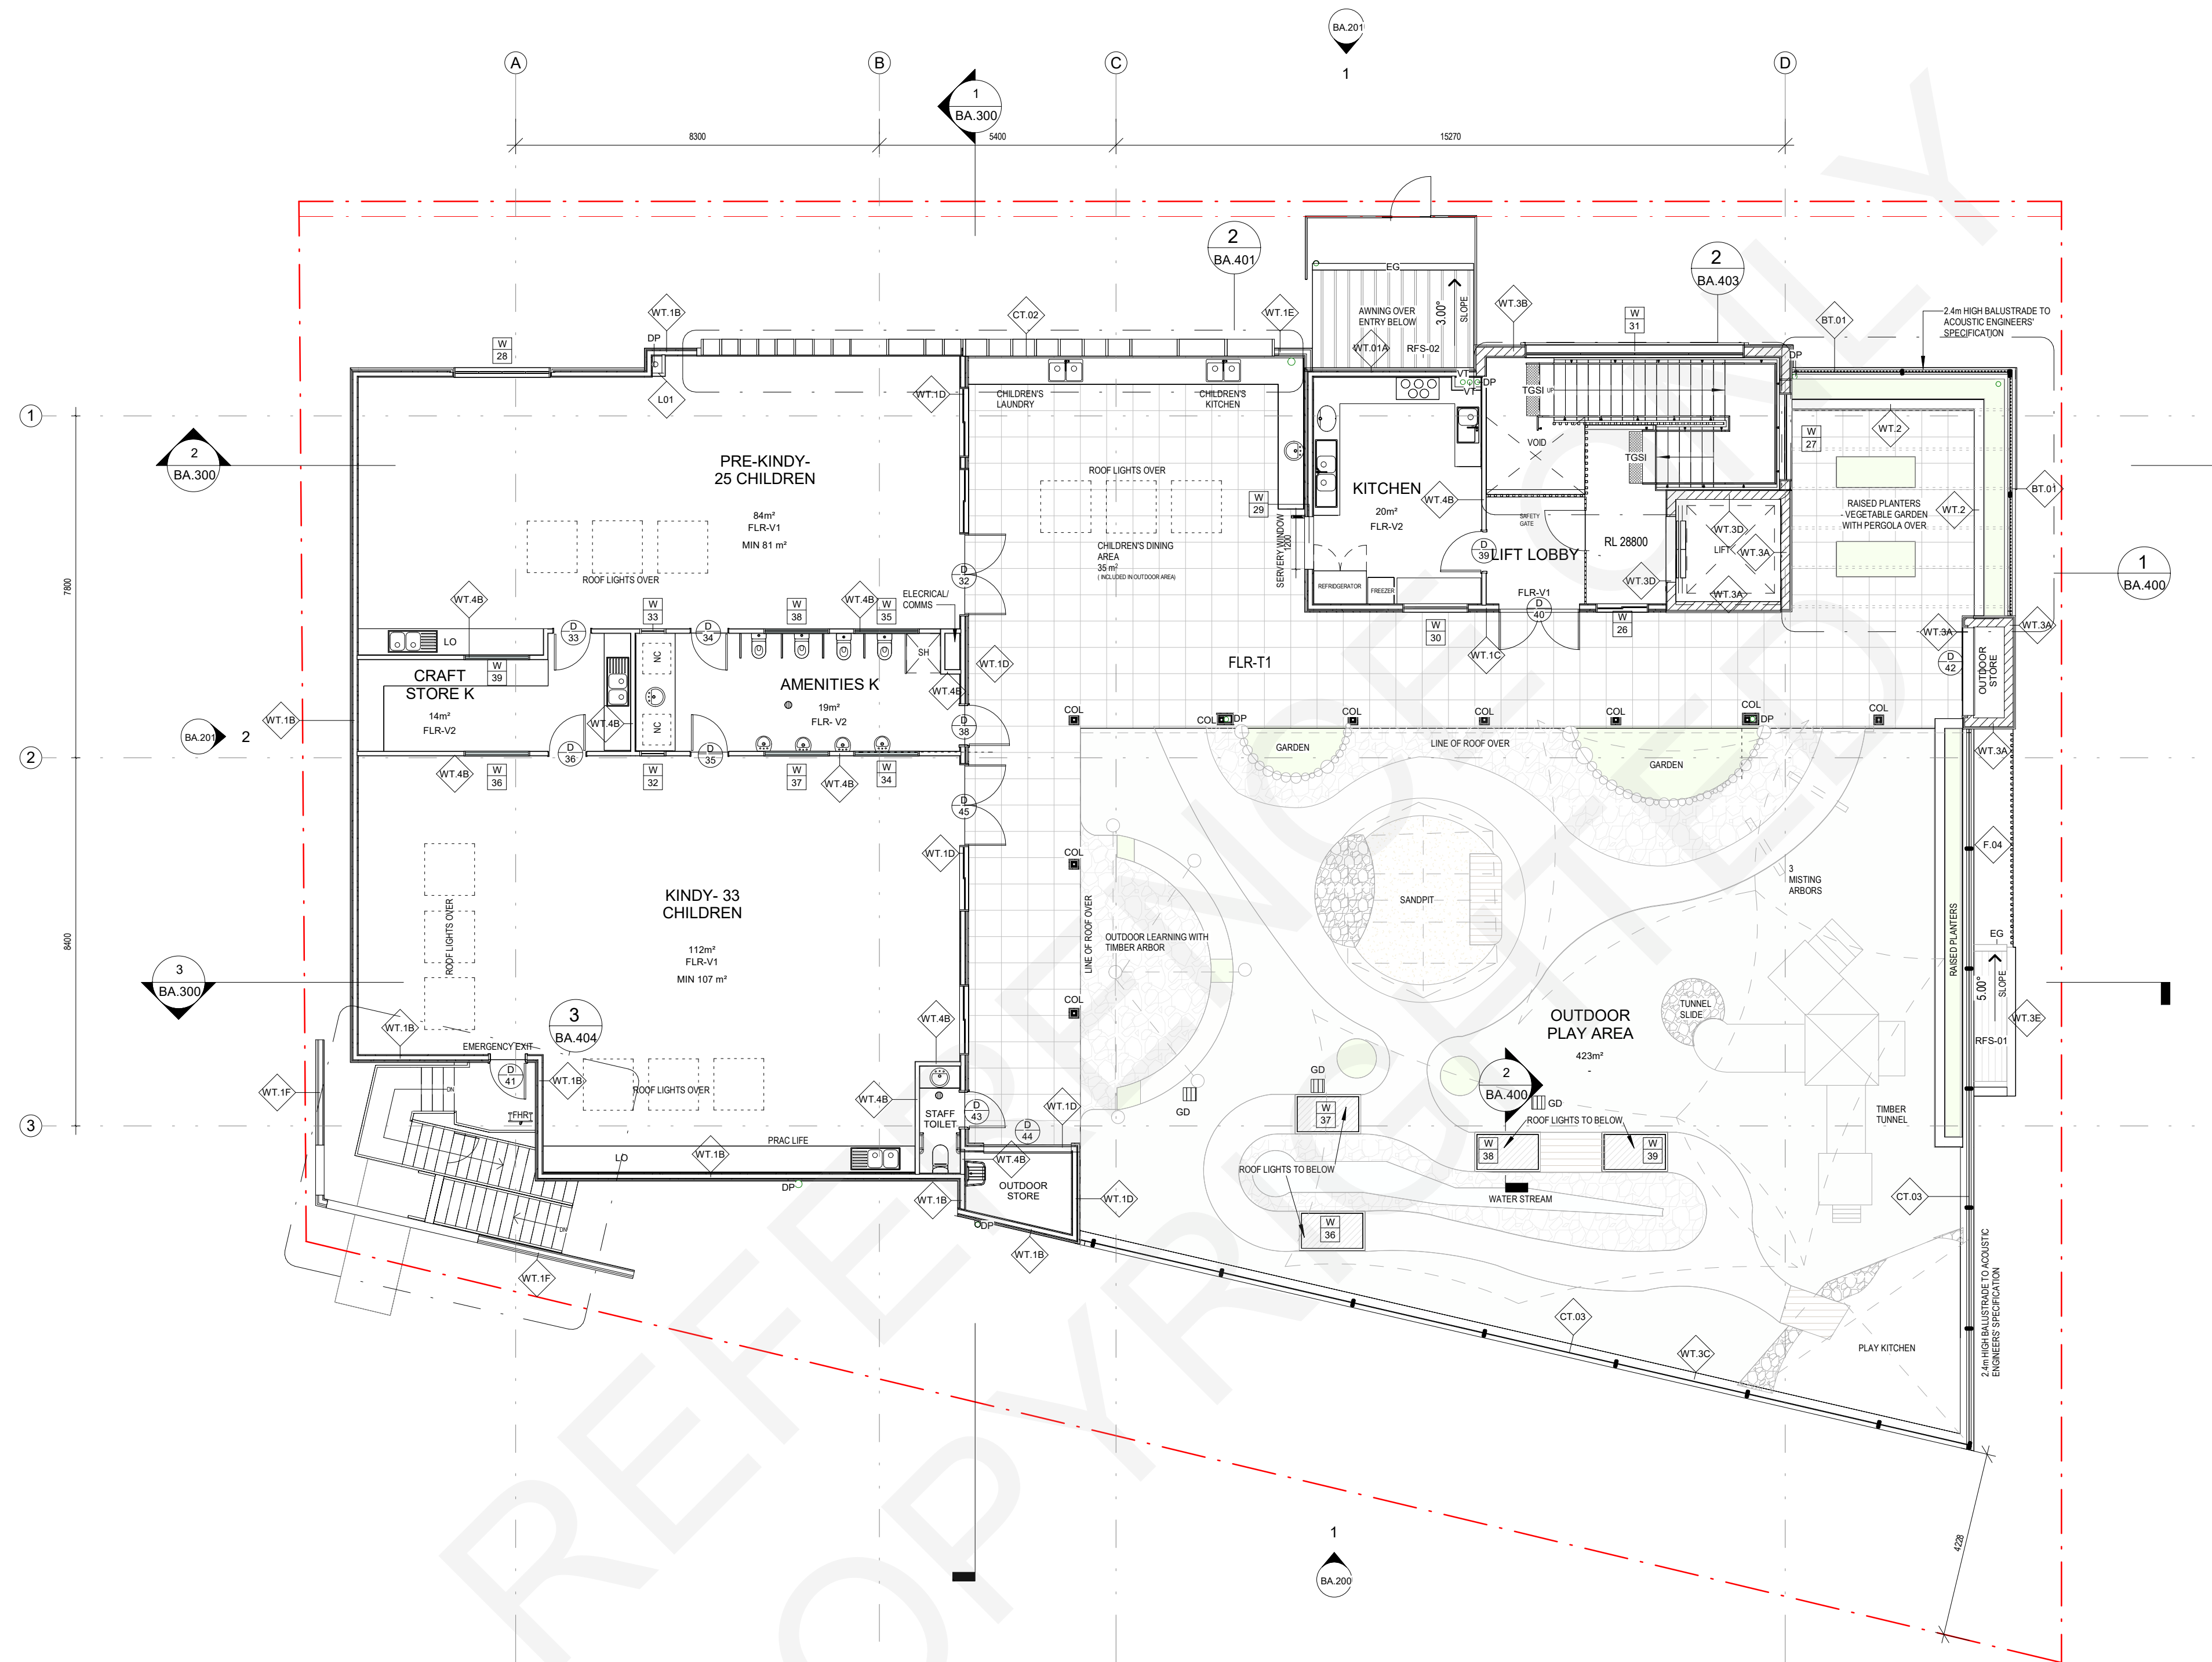

PROPOSED GA- LEVEL 1 FLOOR PLAN
1:100

LEGEND	
Key Value	Keynote Text
AF	ALUMINUM FLASHING
BAL-01	BALUSTRADE
BAL-02	BALUSTRADE
BAL-03	BALUSTRADE
BO	BOLLARD
BR	BRICKS
BS	BRICK SLIPS
BT-02	TIMBER LOOK ALUMINUM BATTING
COL	COLUMN
DP	DOWNPIPE
EG	EAVES GUTTER
F-02	BOUNDARY FENCE
F-03	FIBER CEMENT
FC	FIBRE CEMENT
FR	FRIEDGE
FWG	FLOOR DRAIN
GD	LOOKER
LO	LOOKER
MC	LIGHTWEIGHT METAL CLADDING
RFS-01	METAL ROOF SHEETING
RFS-02	METAL ROOF SHEETING
SW	SHEETING-BLACK
TB	TIMBER BATTEN
TGS	LOOK-ALIKE CLADDING
VT	TACTILE INDICATORS AS PER AS1428.4.1
WM	VENTS
	WASHING MACHINE

FLOOR LEGEND:	
FLR-V1	VINYL
FLR-V2	MOSTURE RESISTANT AND SLIP PROOF VINYL
FLR-T	TILES
CON-1	CONCRETE


NOTE:
REFER TO SCHEDULES


LEGEND

Key Value	Keynote Text
AF	ALUMINUM FLASHING
BAL-01	BALLUSTRADE
BAL-02	BALLUSTRADE
BAL-03	BALLUSTRADE
BD	BOLLARD
BR	BRICKS
BT-02	BRICK SLIPS
BT-02	TIMBER LOOK ALUMINUM
BT-02	BATTENS
COL	COLUMN
DP	DOWNPipe
EG	EAVES GUTTER
F-02	BOUNDARY FENCE
F-03	
FC	FIBER CEMENT
FR	FROOF
FWG	FLOOR DRAIN
GD	
LO	LOOKER
MC	LIGHTWEIGHT METAL
RFS-01	CLADDING
RFS-02	METAL ROOF SHEETING
RFS-02	METAL ROOF SHEETING
SW	SHEETING BLACK
SW	SEWAGE LINE
TB	TIMBER BATTEN
TB	LOOKER LINE CLADDING
TGSI	TACTILE INDICATORS AS PER ASH201.1
VT	VENTS
WM	WASHING MACHINE

NOTE:

REFER TO SCHEDULES

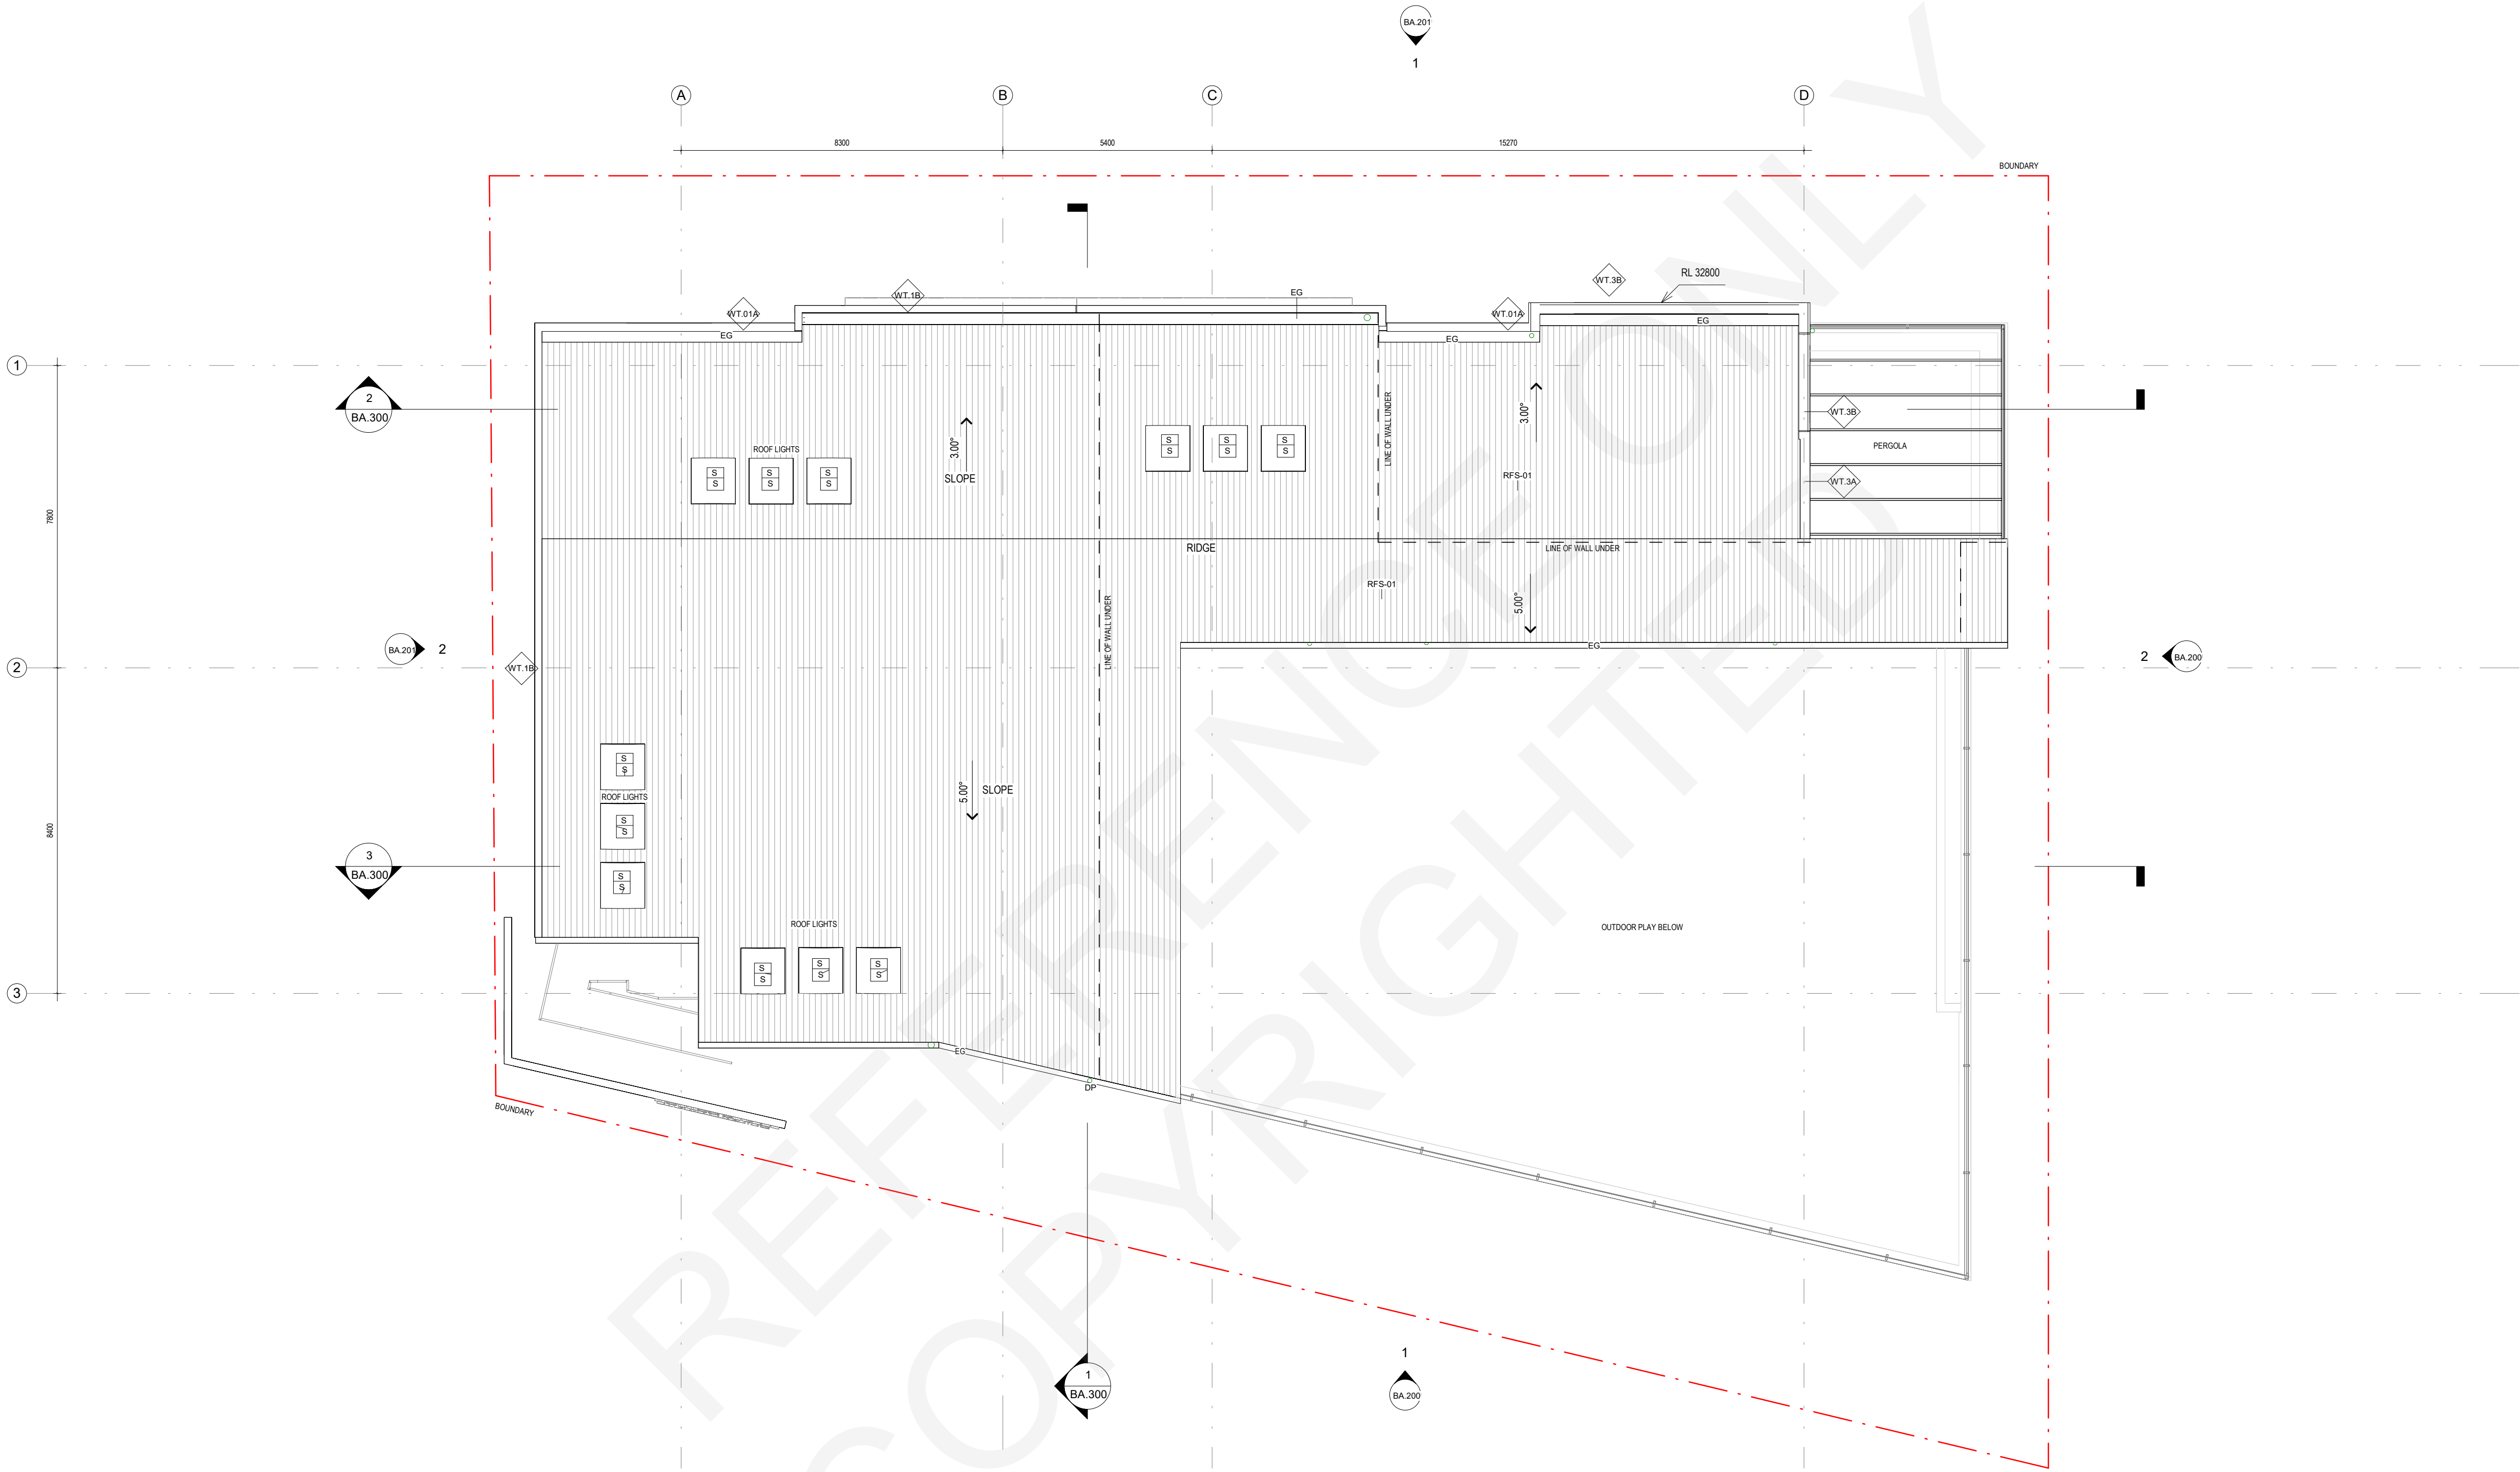

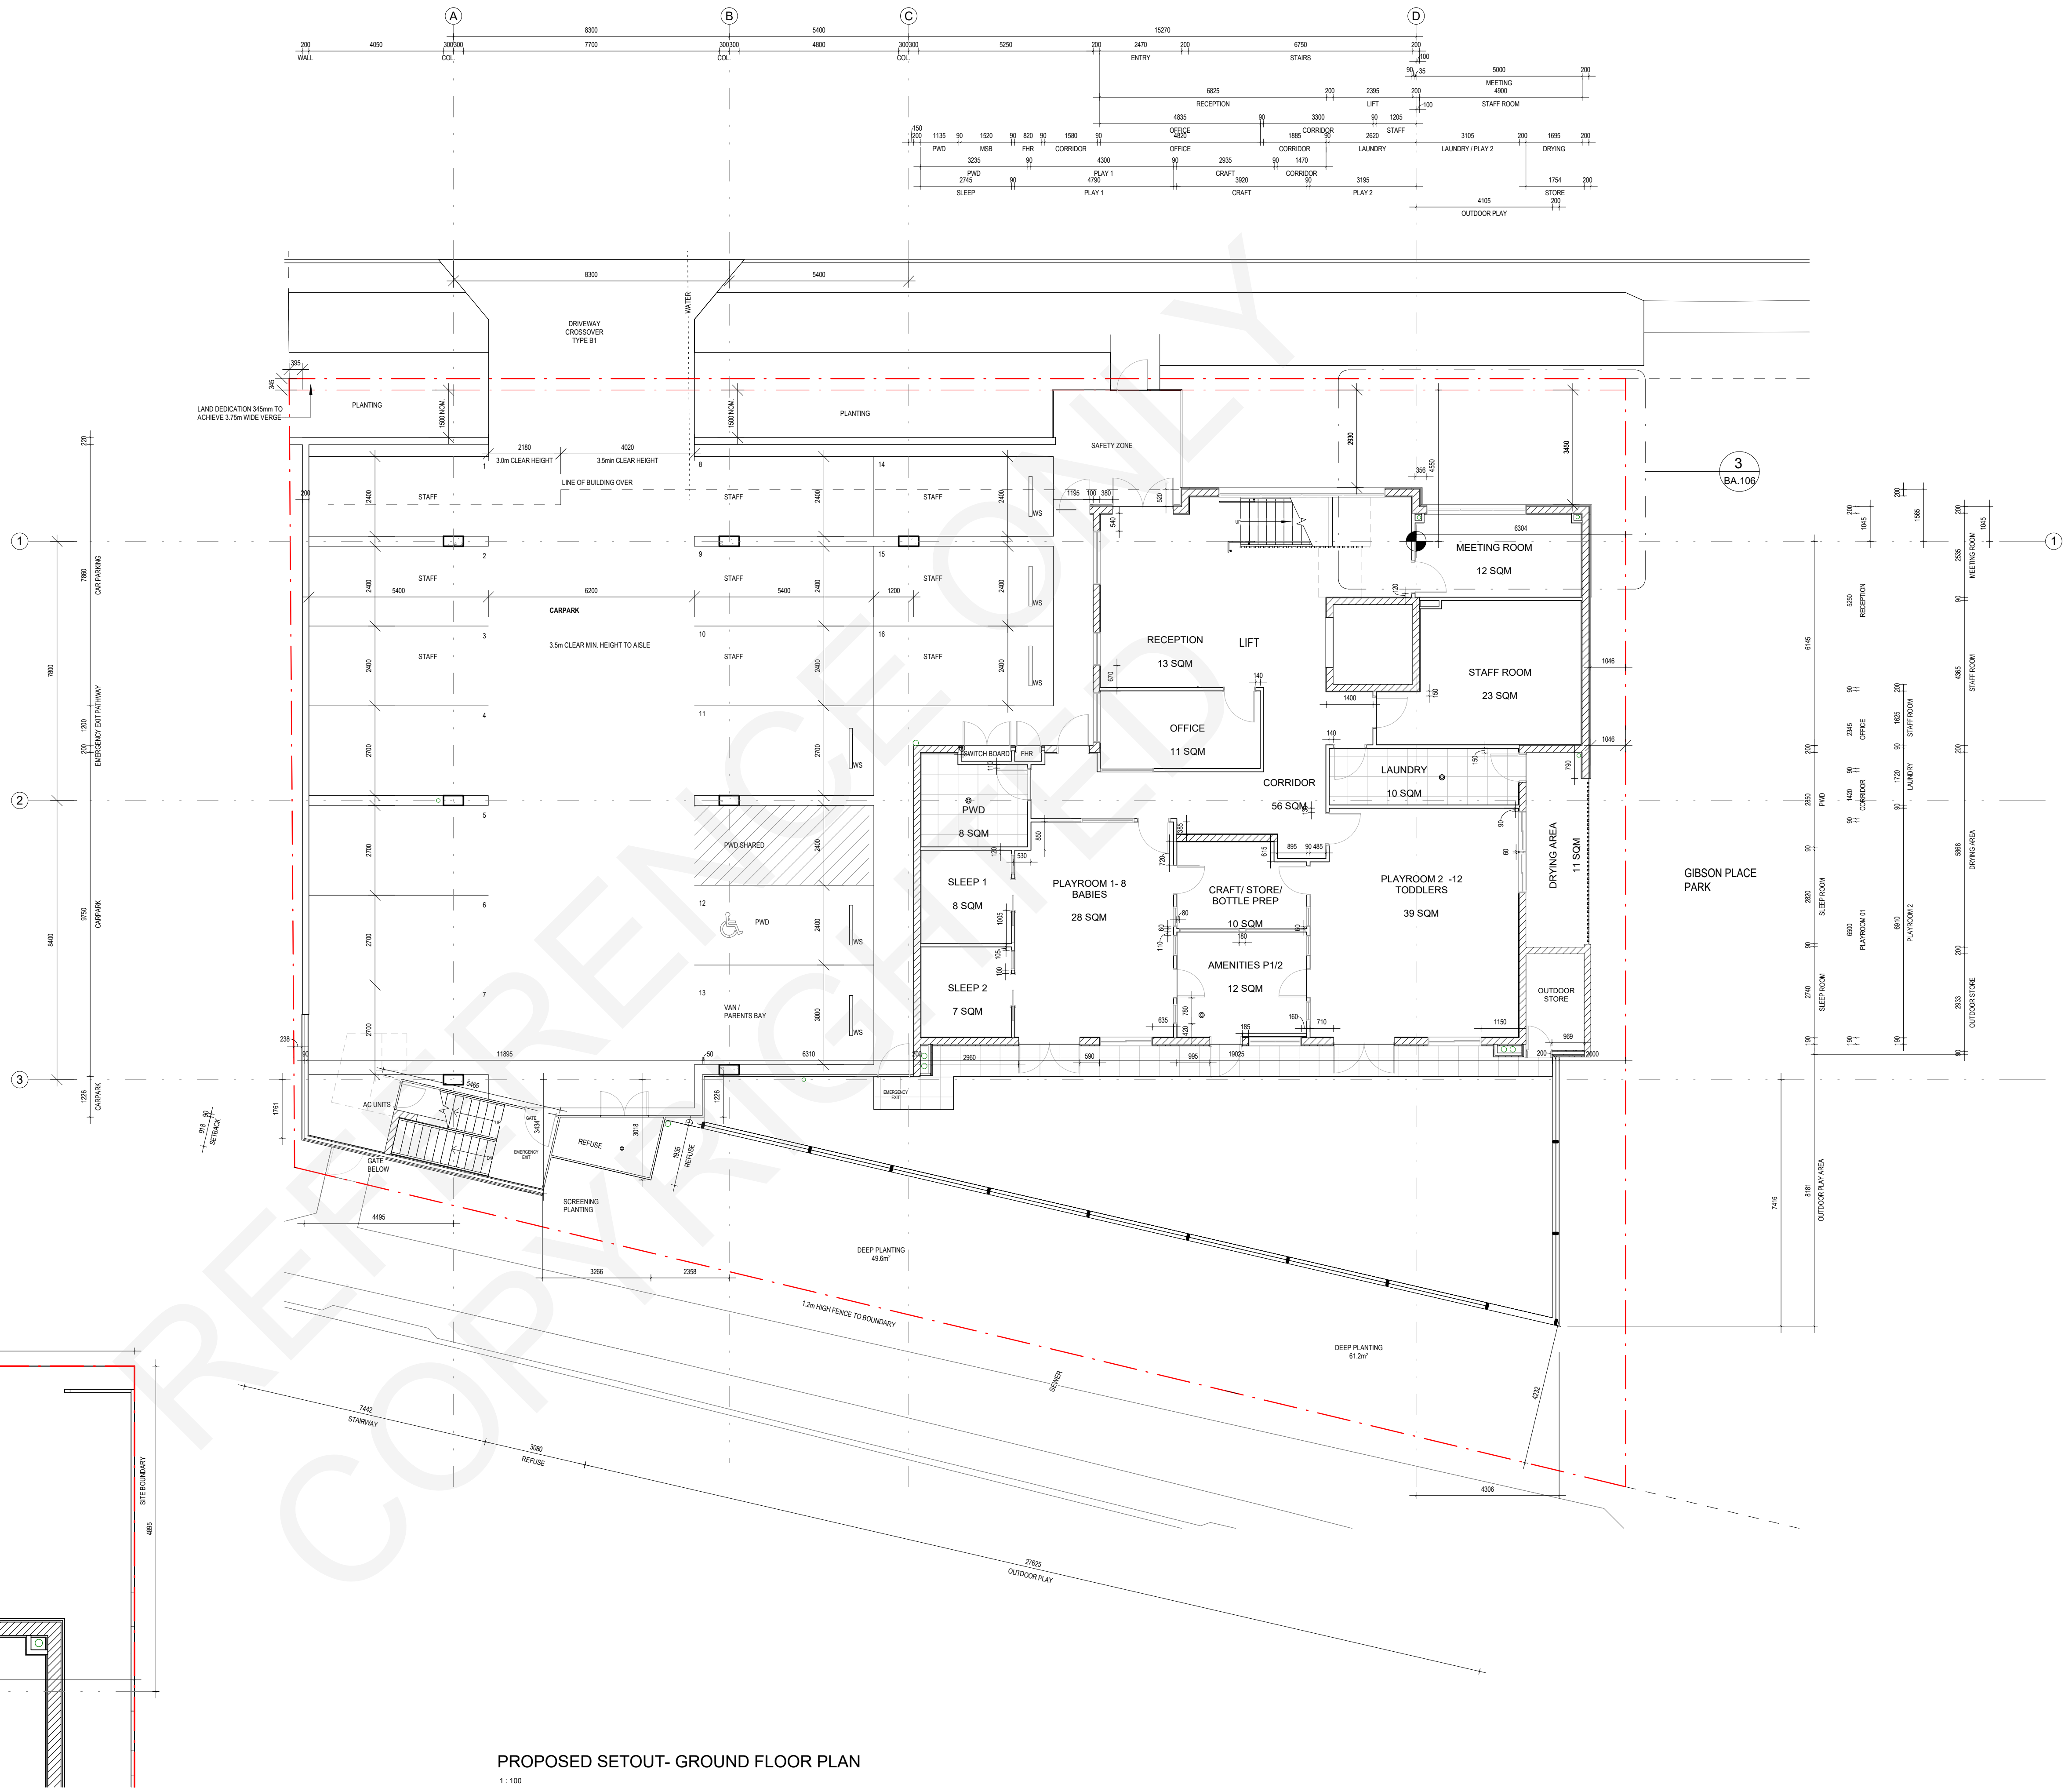

PROPOSED SETOUT- LOWER GROUND FLOOR PLAN


1: 100

PROPOSED SETOUT POINT

1: 50


PROPOSED SETOUT- GROUND FLOOR PLAN

1: 100

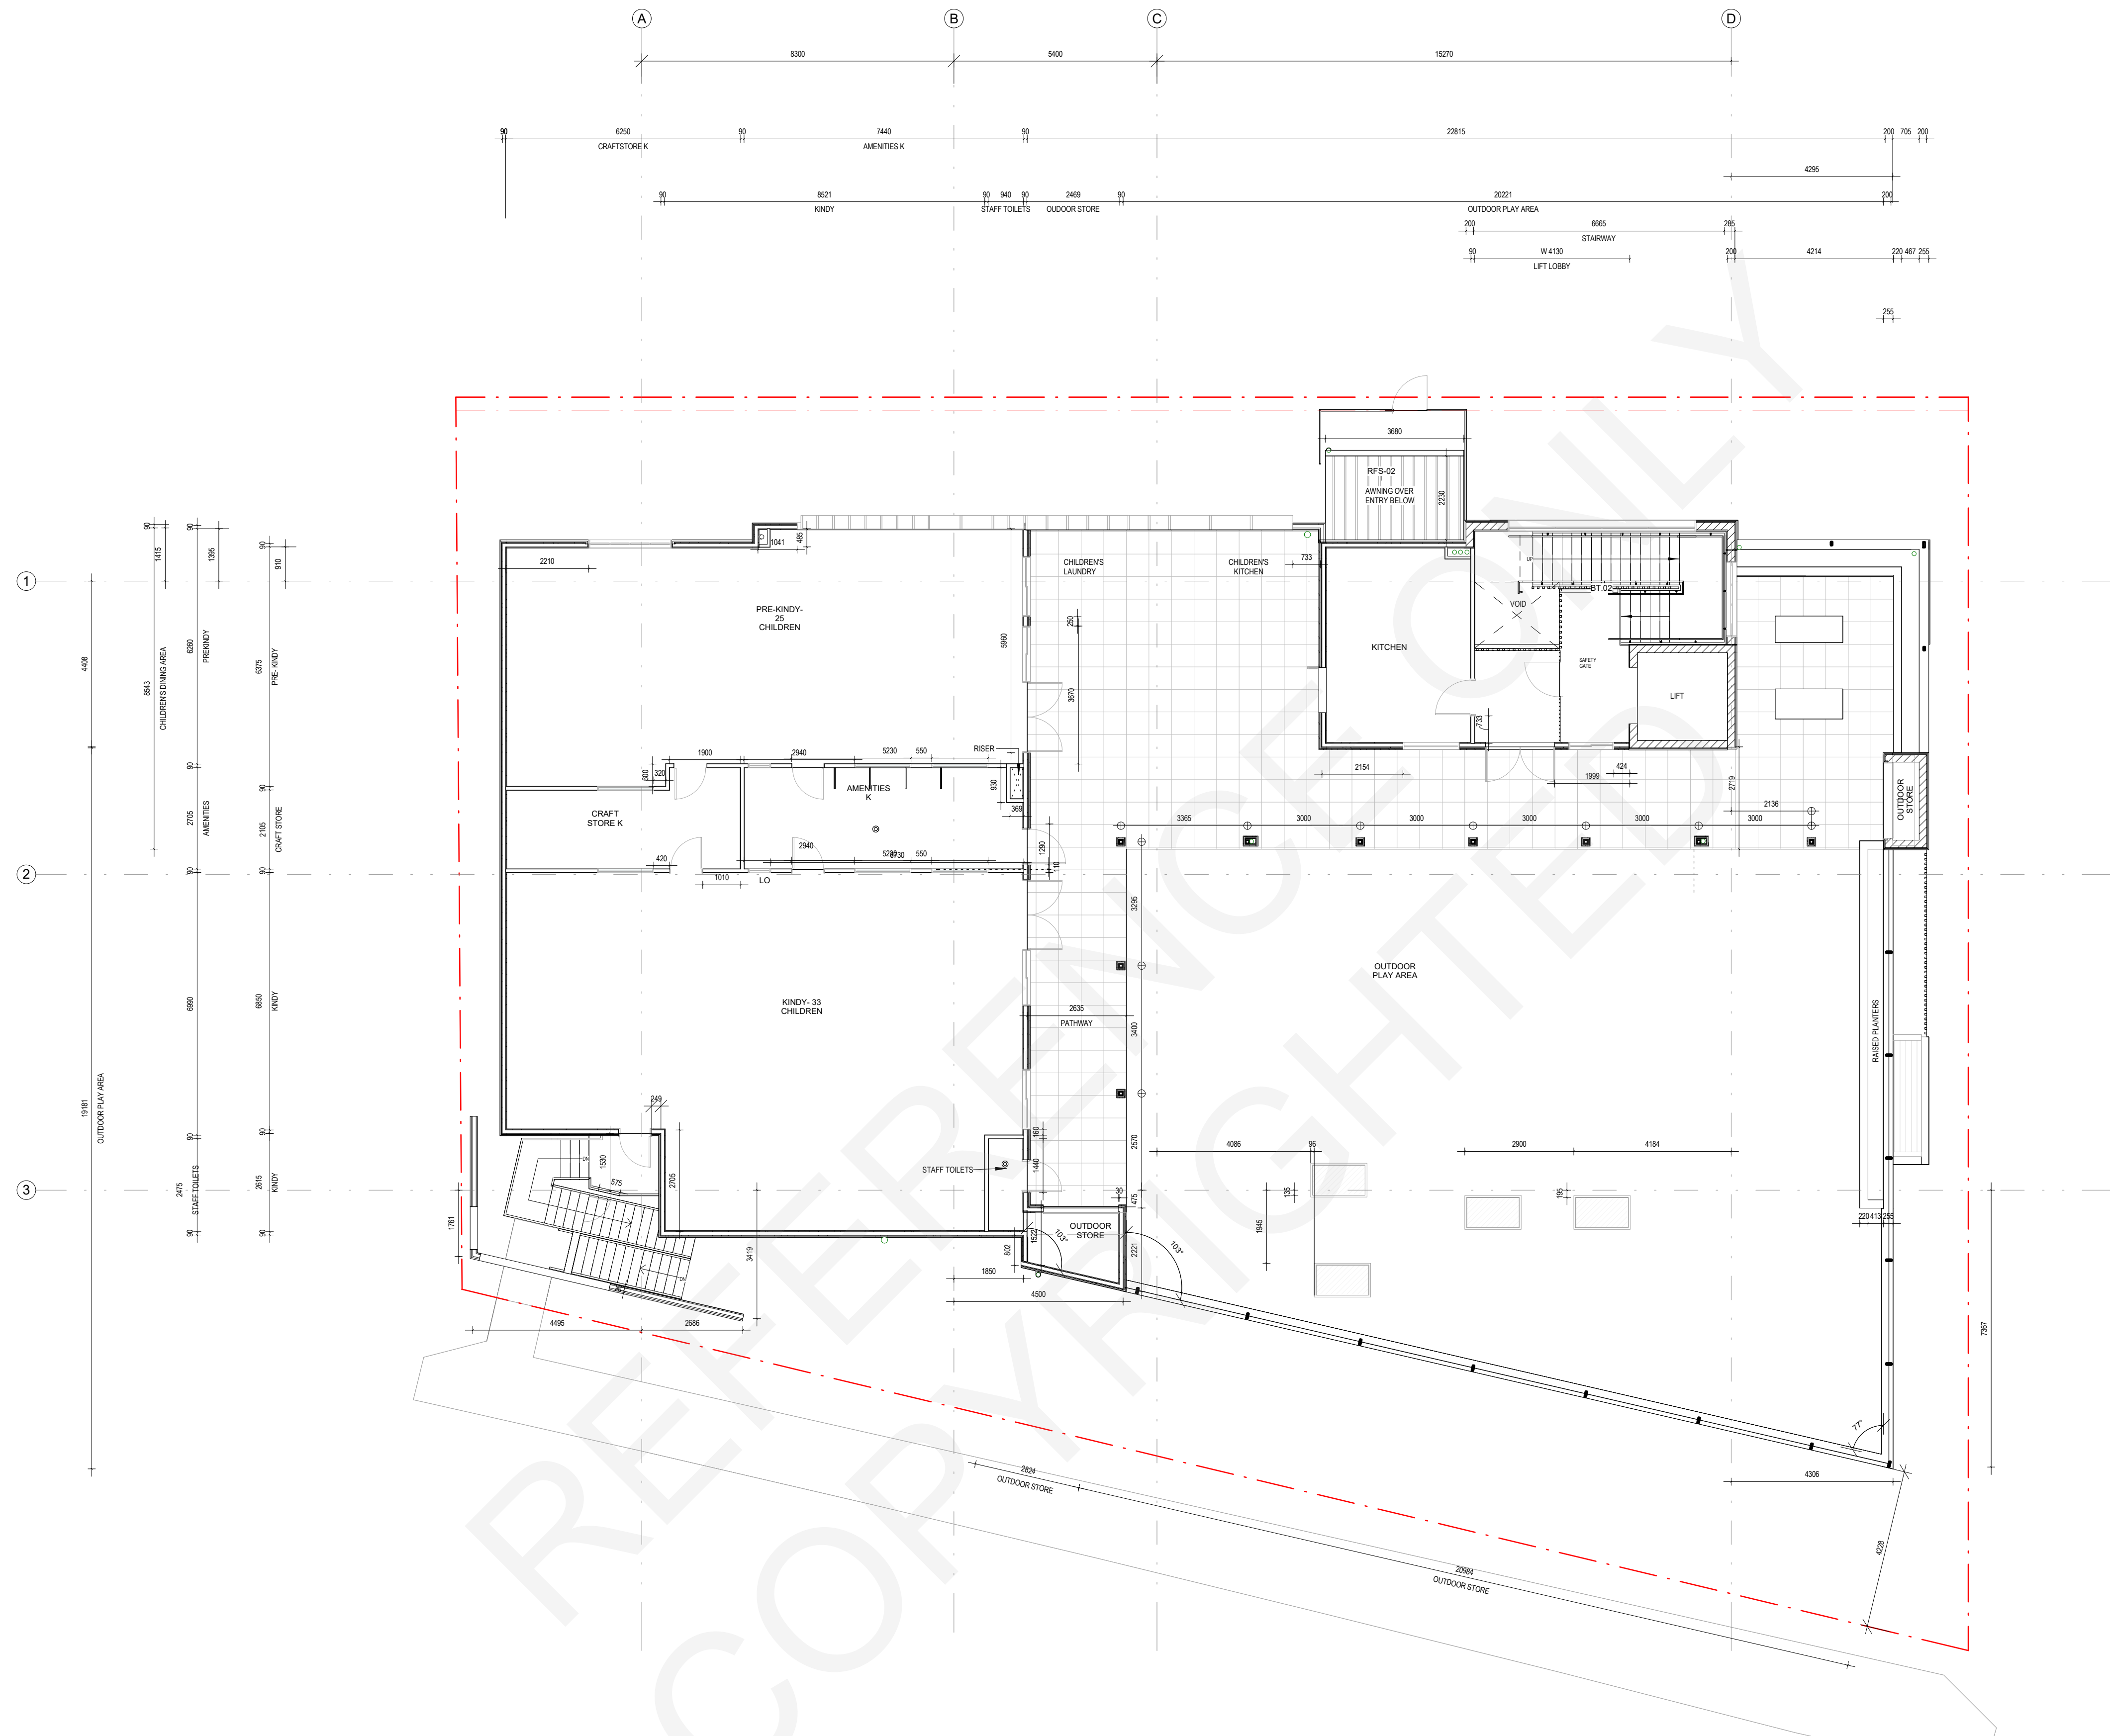


PROPOSED SETOUT- LEVEL 1 FLOOR PLAN

1:100

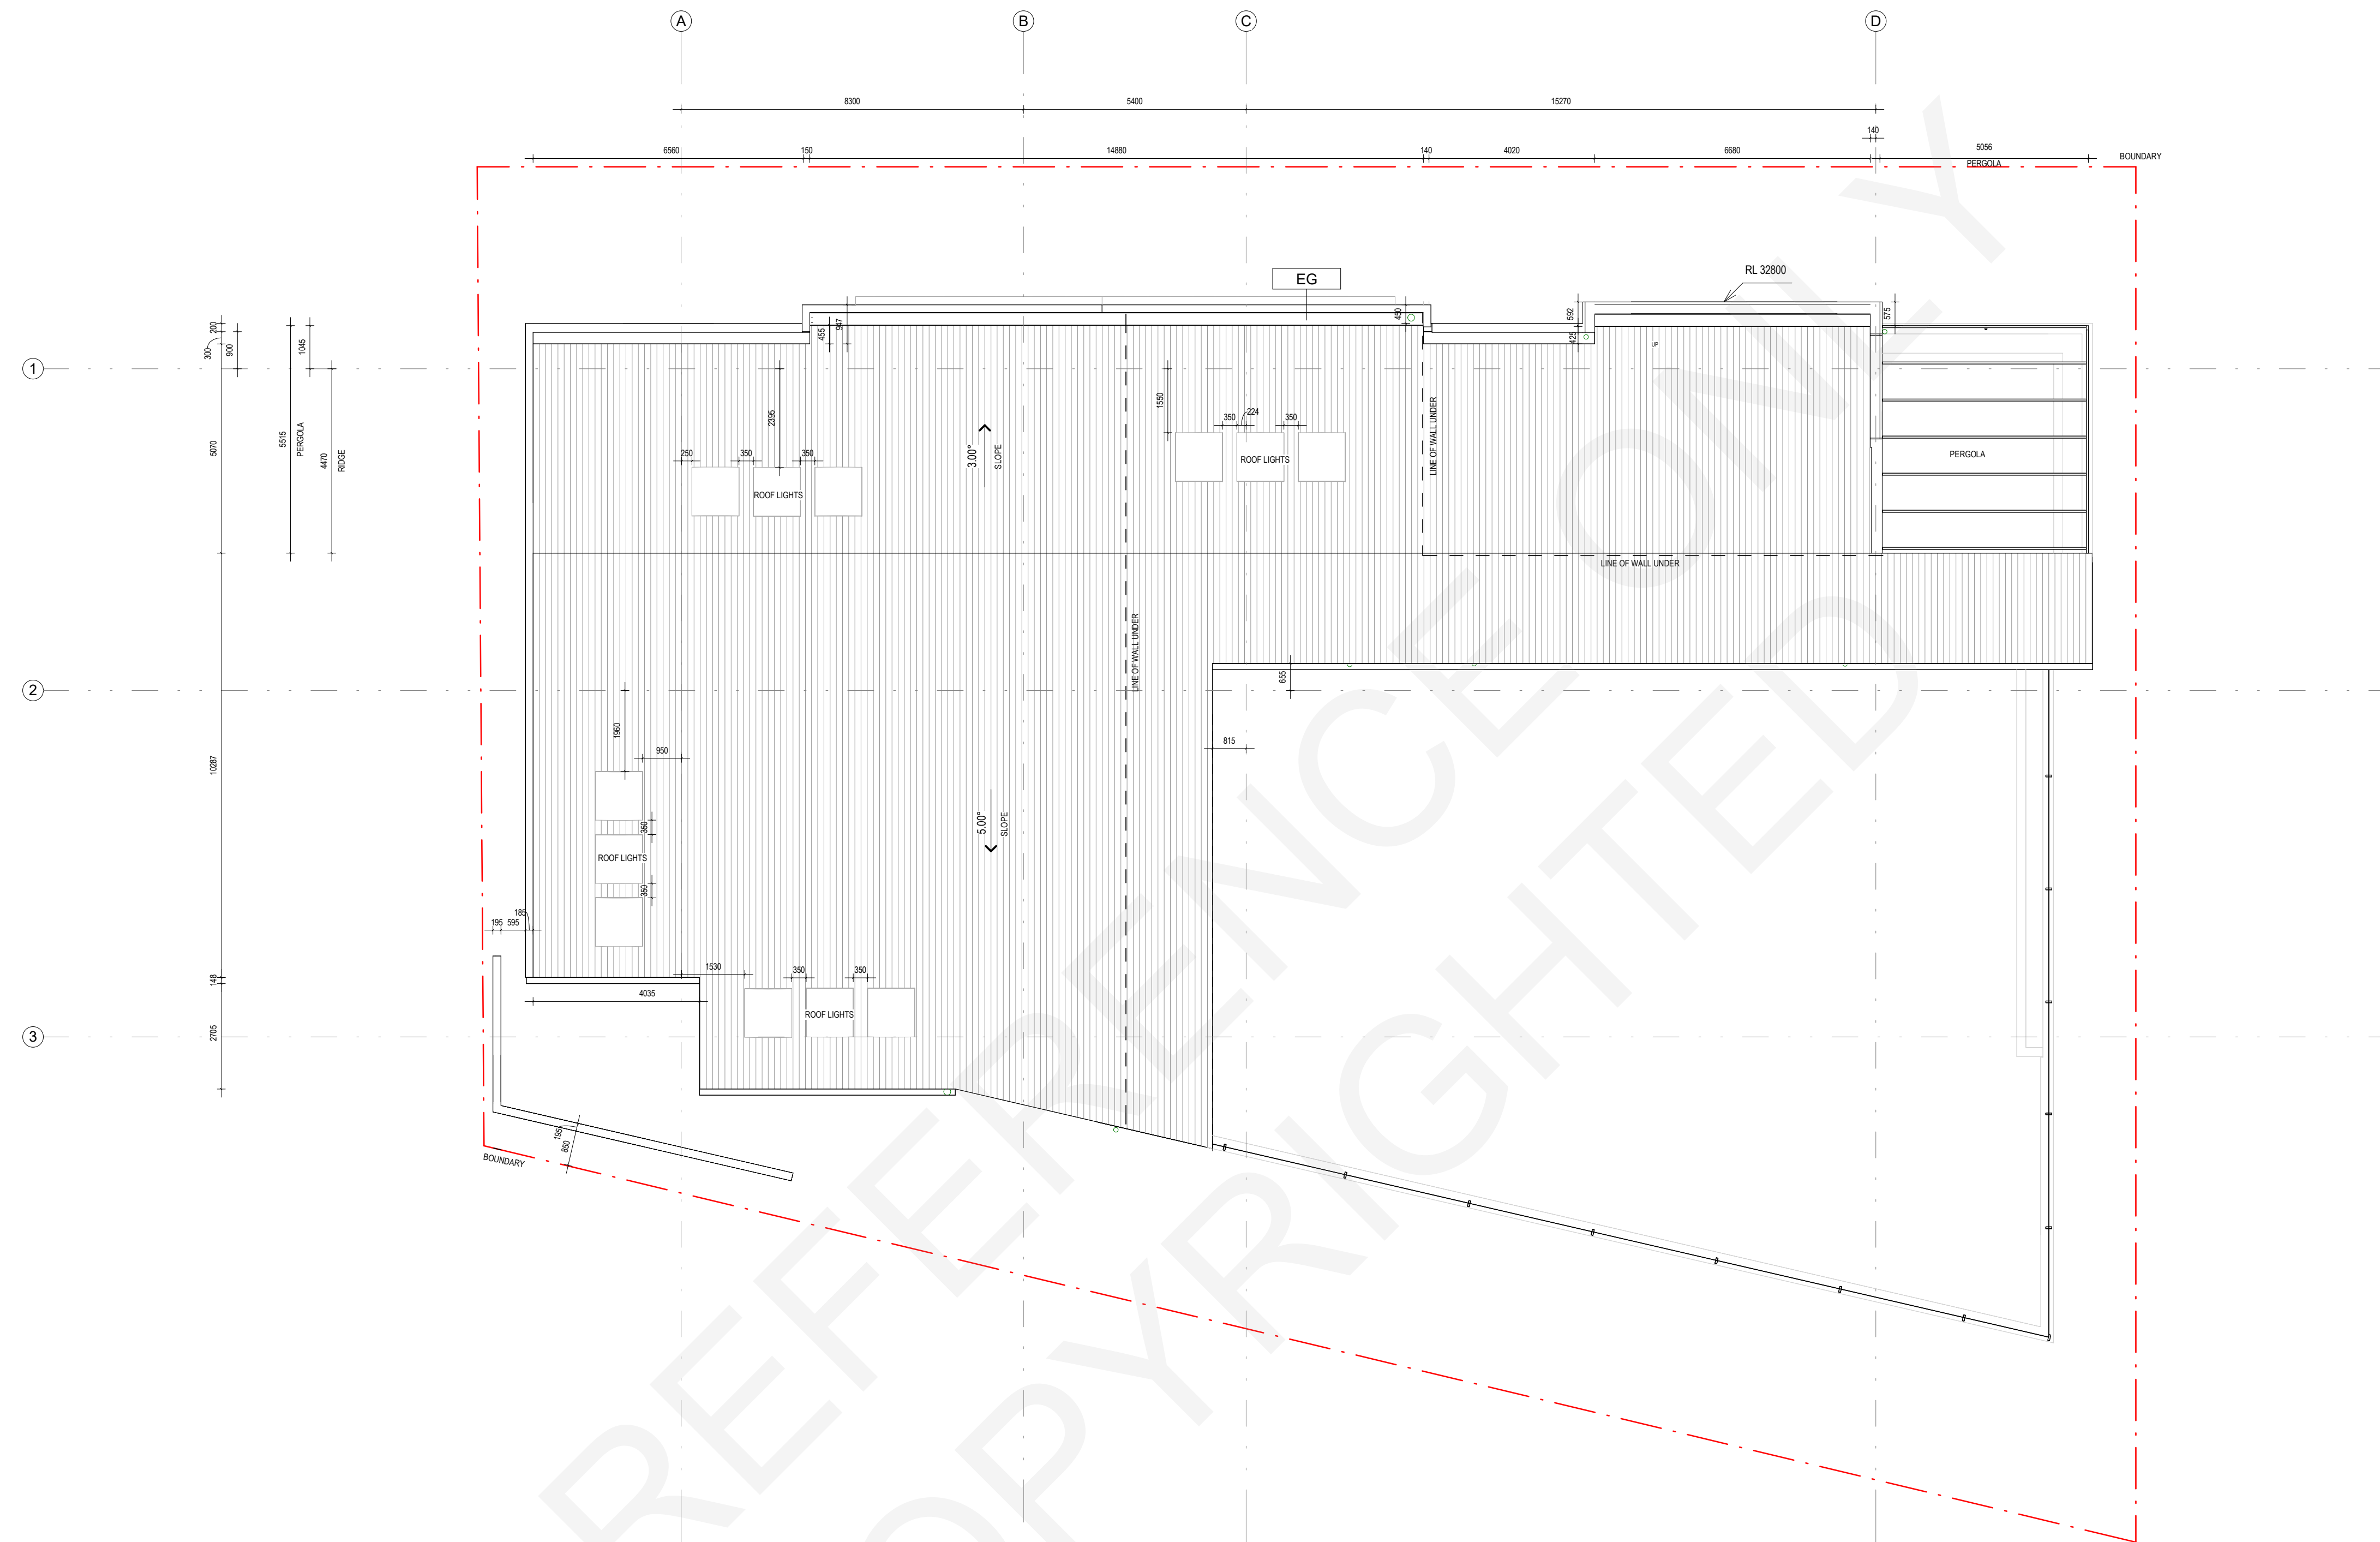


PROPOSED SETOUT- ROOF PLAN
1:100

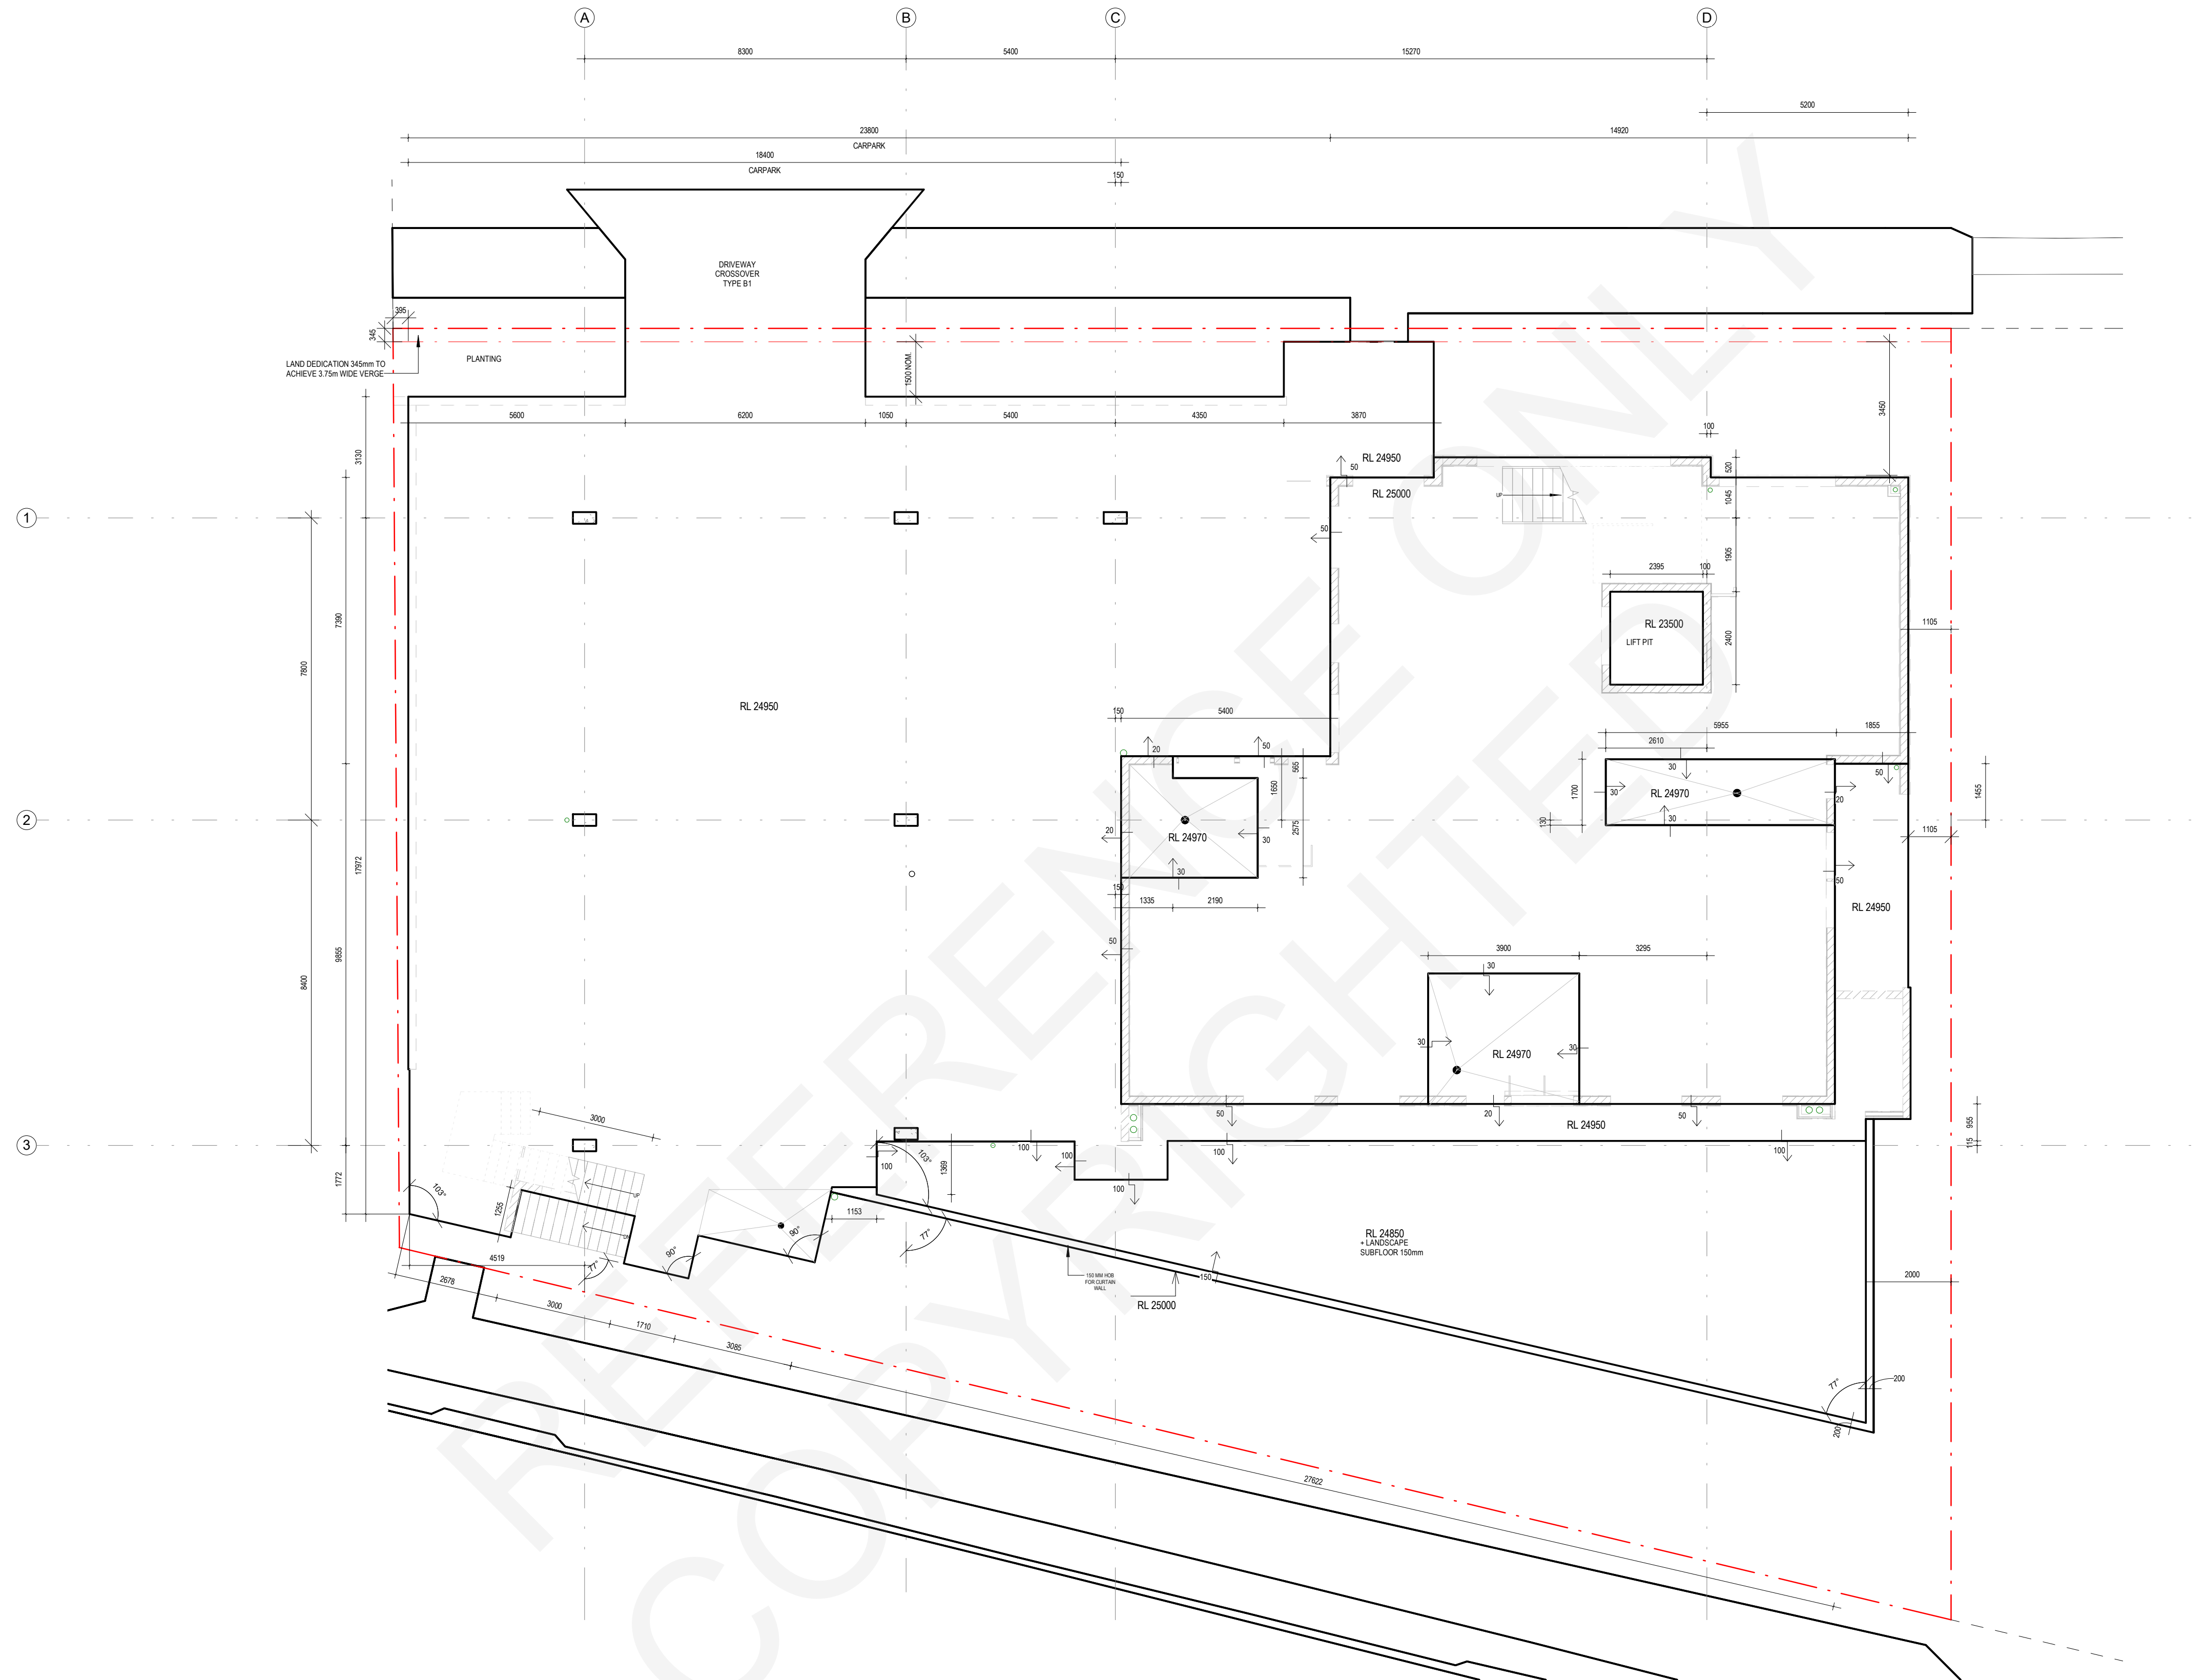

PROPOSED SLAB SETDOWN- GROUND
FLOOR PLAN


1:100

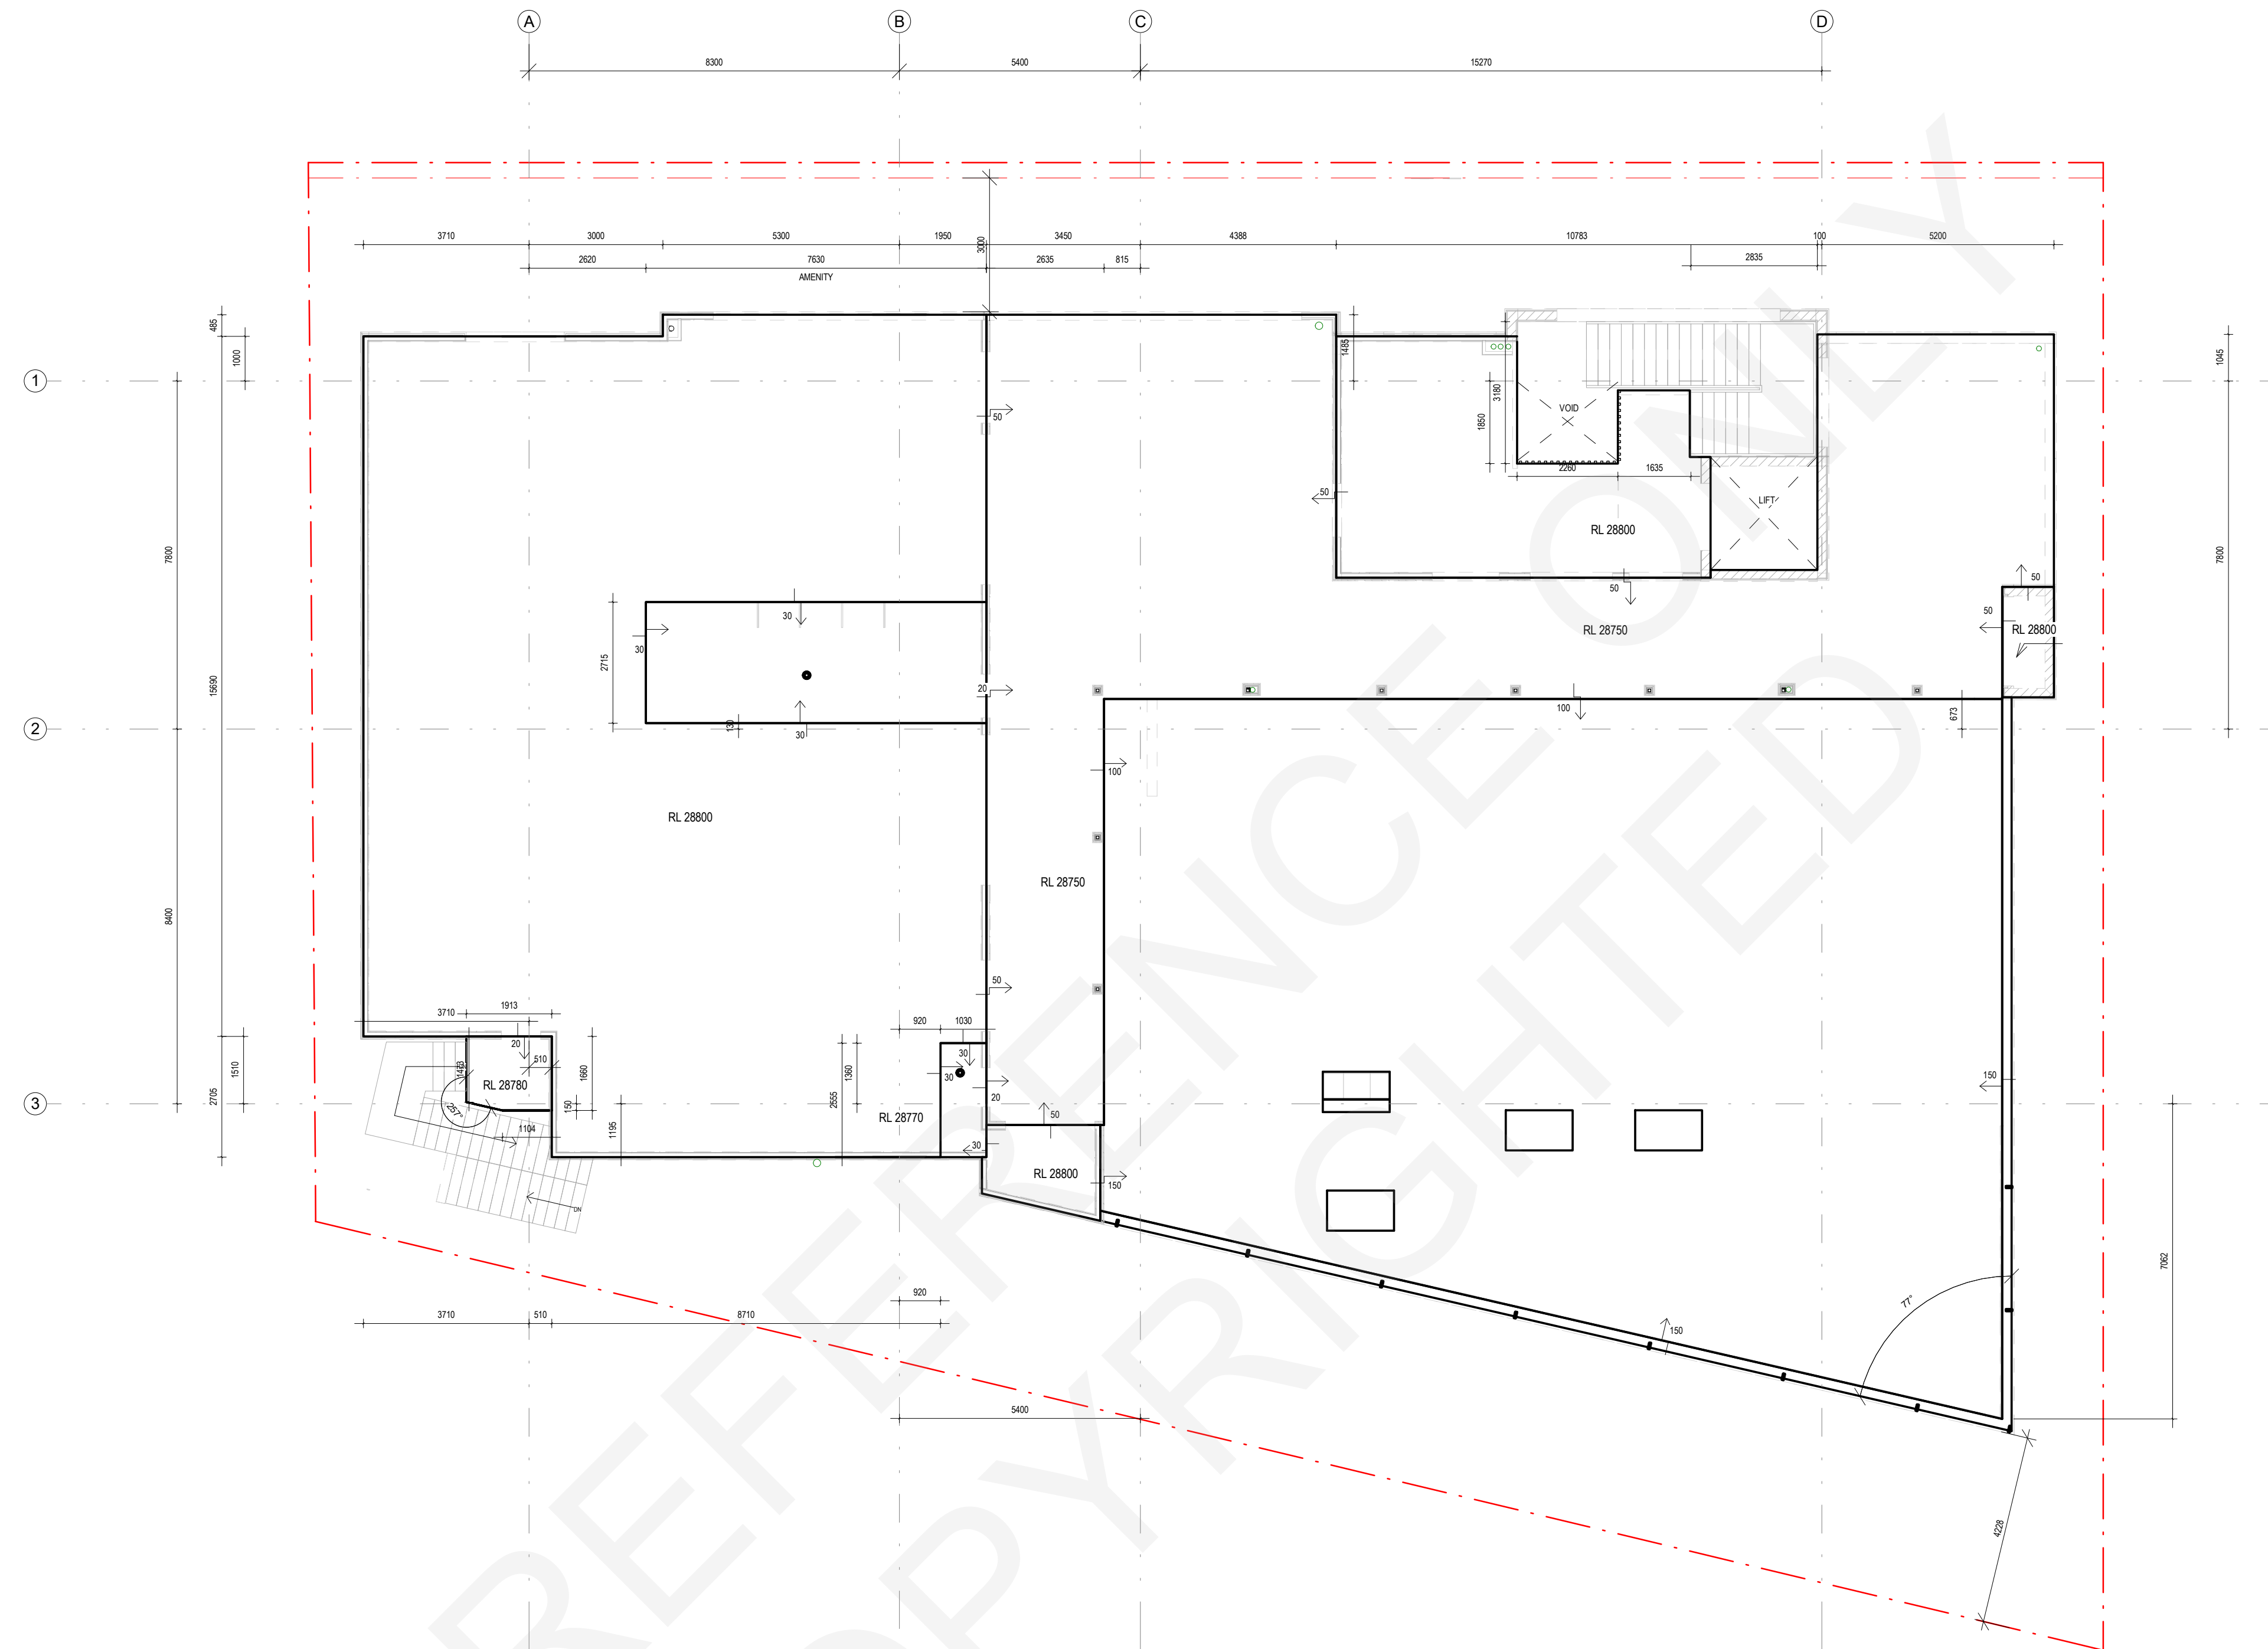

PROPOSED SLAB SETDOWN- LEVEL 1
FLOOR PLAN
1:100

[illegible]


1 : 100

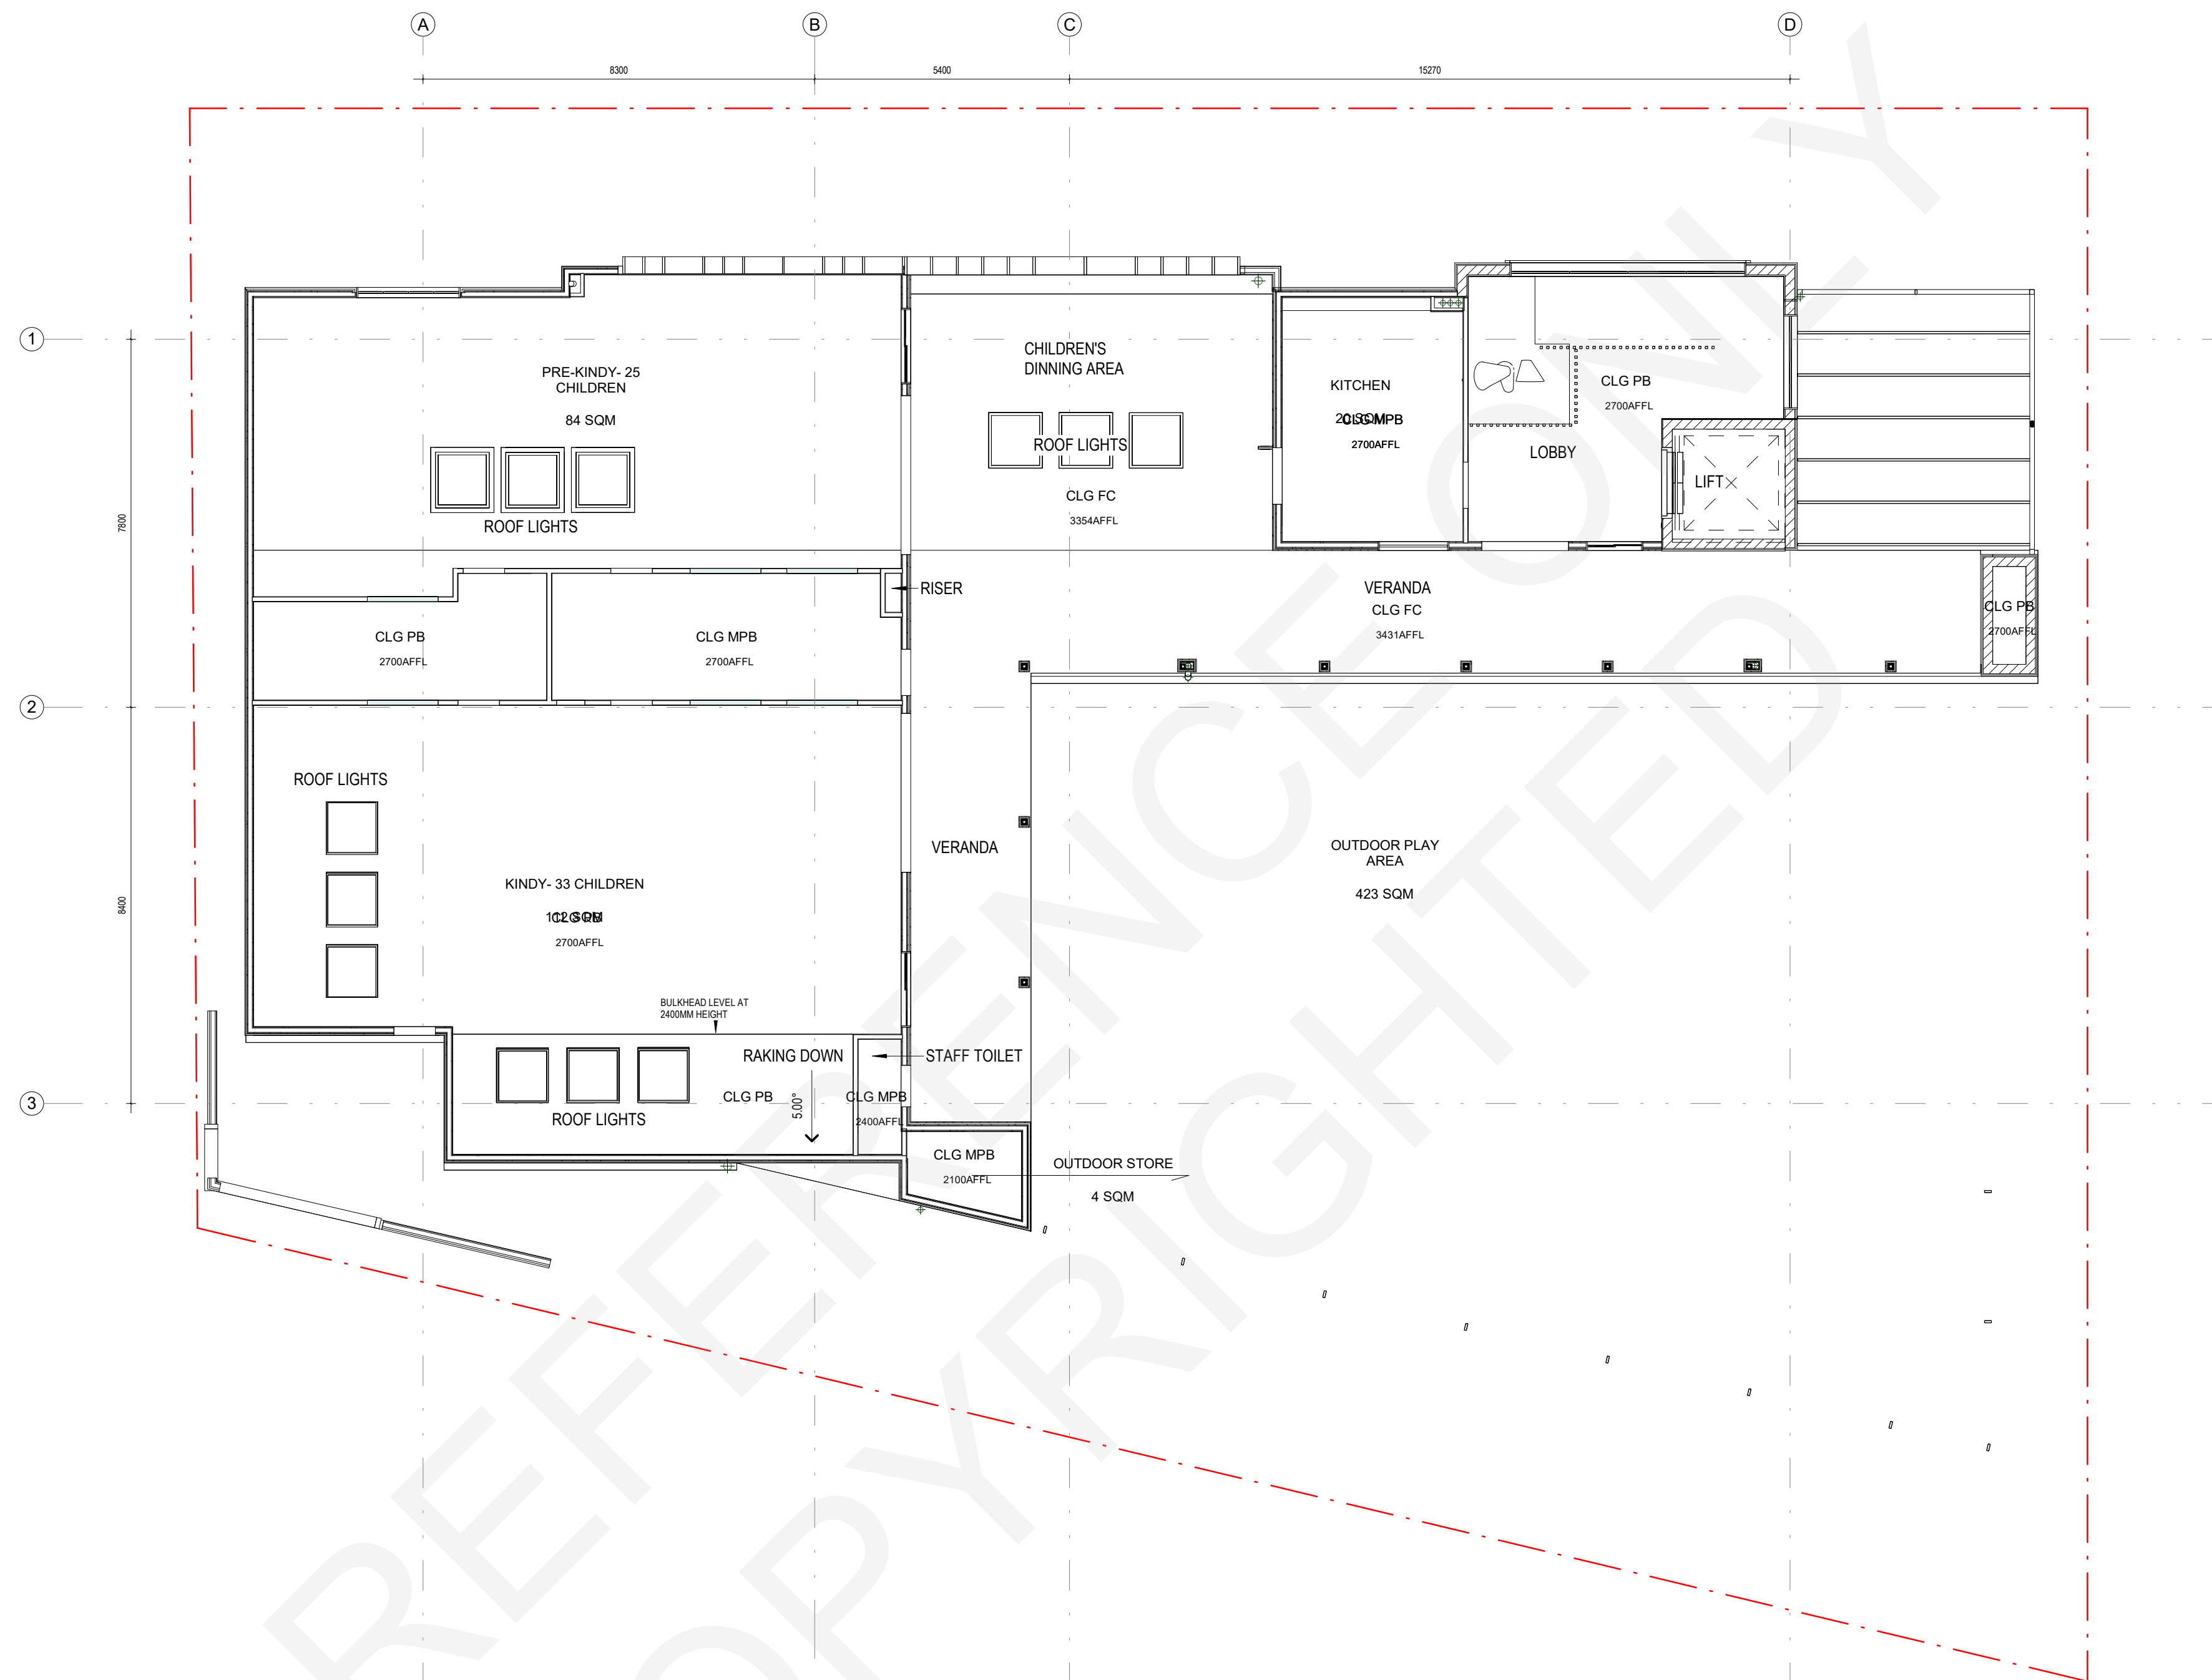

PROPOSED RCP_LEVEL 1
1:100


NOTE:
1. USE 13MM MR PLASTERBOARD / MR FYRCHEK PLASTERBOARD FOR WET AREAS
2. ALL EXTERNAL WALLS TO BE NON COMBUSTABLE IN COMPLIANCE WITH AS 1530.1

FC 12946 WT.1A PB + STUD WALL + ZINC PANELS FRL: 120 / 120 / 120	FAR 2357 WT.1B PB + STUD WALL + STRIA CLADDING FRL: 120 / 120 / 120	FAR 2357 WT.1C PB + STUD WALL + BRIK SLIP FRL: 120 / 120 / 120	FAR 2357 WT.1D STUD WALL+ PB + METAL SLATS FRL: 120 / 120 / 120	WT.1E METAL SLATS + STUD WALL +STRIA CLADDING	WT.1F PB + STUD WALL + ZINC PANELS	WT.2 DOUBLE BRICK WALL
W.03A BLOCKWORK + BRICKSLIP	W.03B PB + BLOCKWORK + BRICKSLIP	W.03C BRICK SLIP + BLOCKWORK +BRICKSLIP	W.03D PB + BLOCKWORK	W.3E BLOCKWORK	W.3F BLOCKWORK + PB + METAL SLATS	
WT.4A INTERIOR BLOCK WALL	W.4B STUD WALL + PLASTERBOARD	L01 INTERIOR LINING	FAR2357 L02 COLUMN CLADDING	L03 EXTERNAL CLADDING	BT.01 BATTEN WALL	HEIGHT 2200MM CT.01 GLAZED FENCE

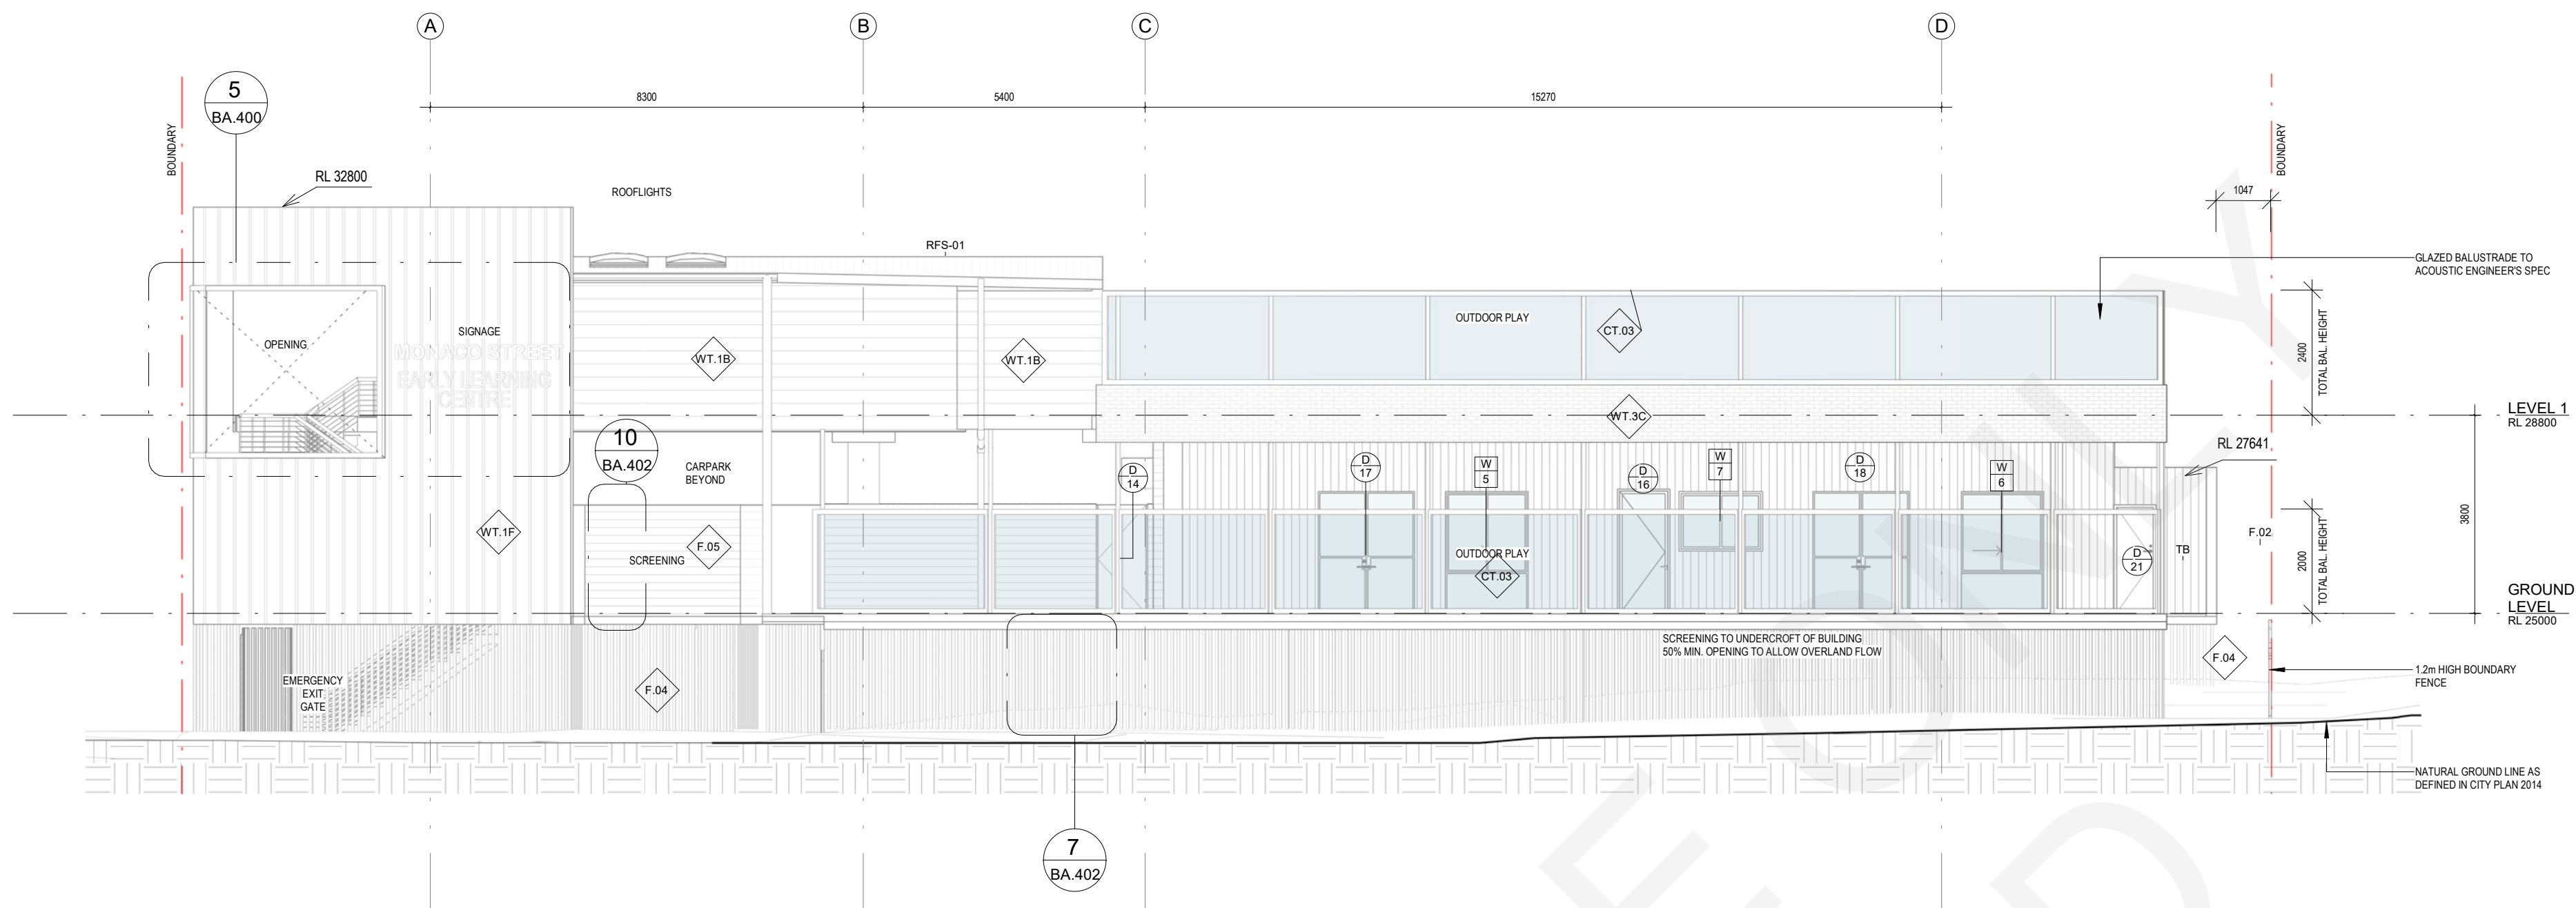

PROPOSED SOUTH ELEVATION

1:100 REFER 1 - BA.104

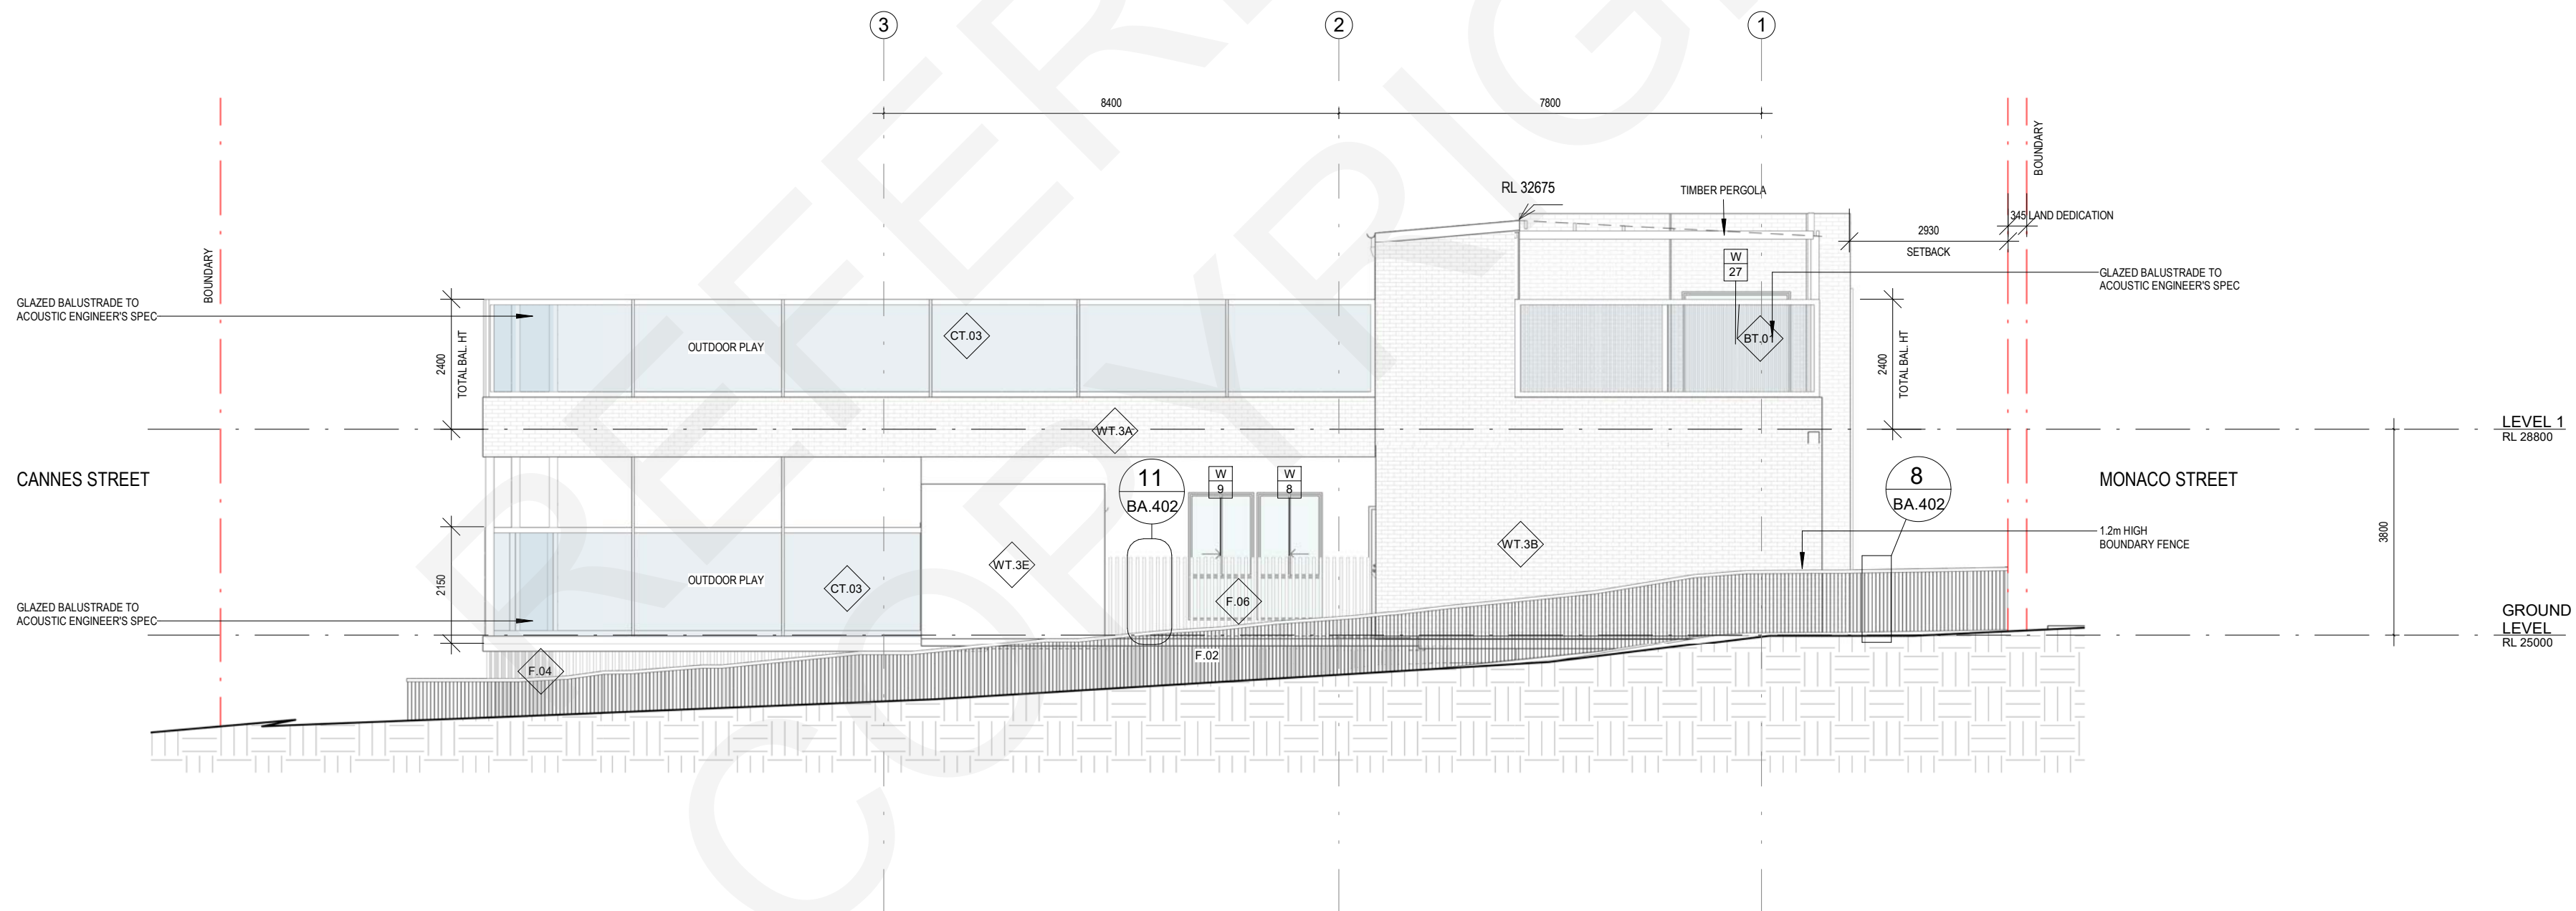

PROPOSED EAST ELEVATION


1:100 REFER 2 - BA.103

LEGEND

Key Value	Keynote Text
AF	ALUMINIUM FLASHING
BAL.01	BALUSTRADE
BAL.02	BALUSTRADE
BAL.03	BALUSTRADE
BO	BOLLARD
BR	BRICKS
BS	BRICK SLIPS
BT.02	TIMBER LOOK ALIKE ALUMINIUM
COL	COLUMN
DP	DOWNPIPE
EG	EARTH GUTTER
F.02	BOUNDARY FENCE
FC	FIBRE CEMENT
FR	FRIEDGE
FWG	FLOOR DRAIN
GD	LOCKER
LO	LOOKER
MC	CLADDING
RFS.01	METAL ROOF SHEETING
RFS.02	METAL ROOF SHEETING
SW	SEWAGE LINE
TB	TIMBER BATTEN
TGSI	LOOK ALIKE CLADDING
VT	TACTILE INDICATORS AS PER AS428.4.1
WM	VENTS
	WASHING MACHINE


NOTE:

REFER TO SCHEDULES

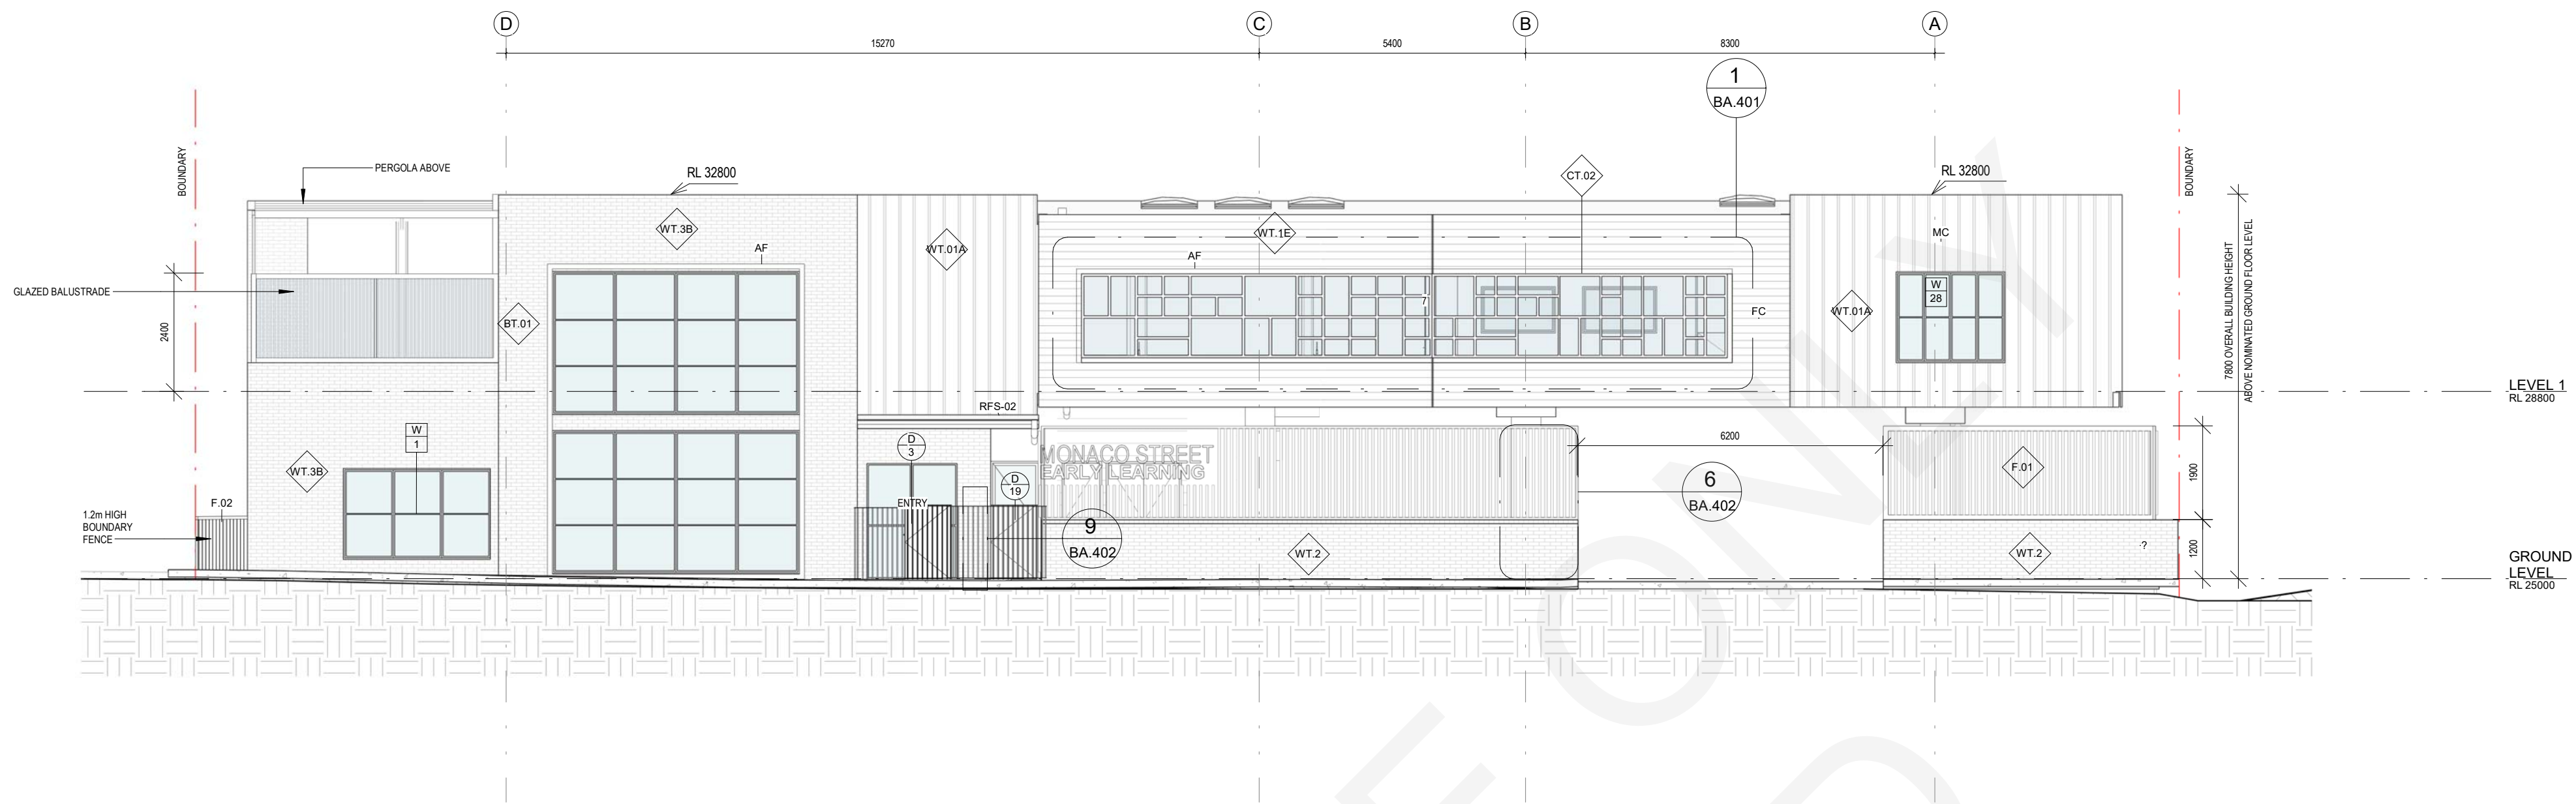

PROPOSED NORTH ELEVATION

1:100 REFER 1 - BA.103

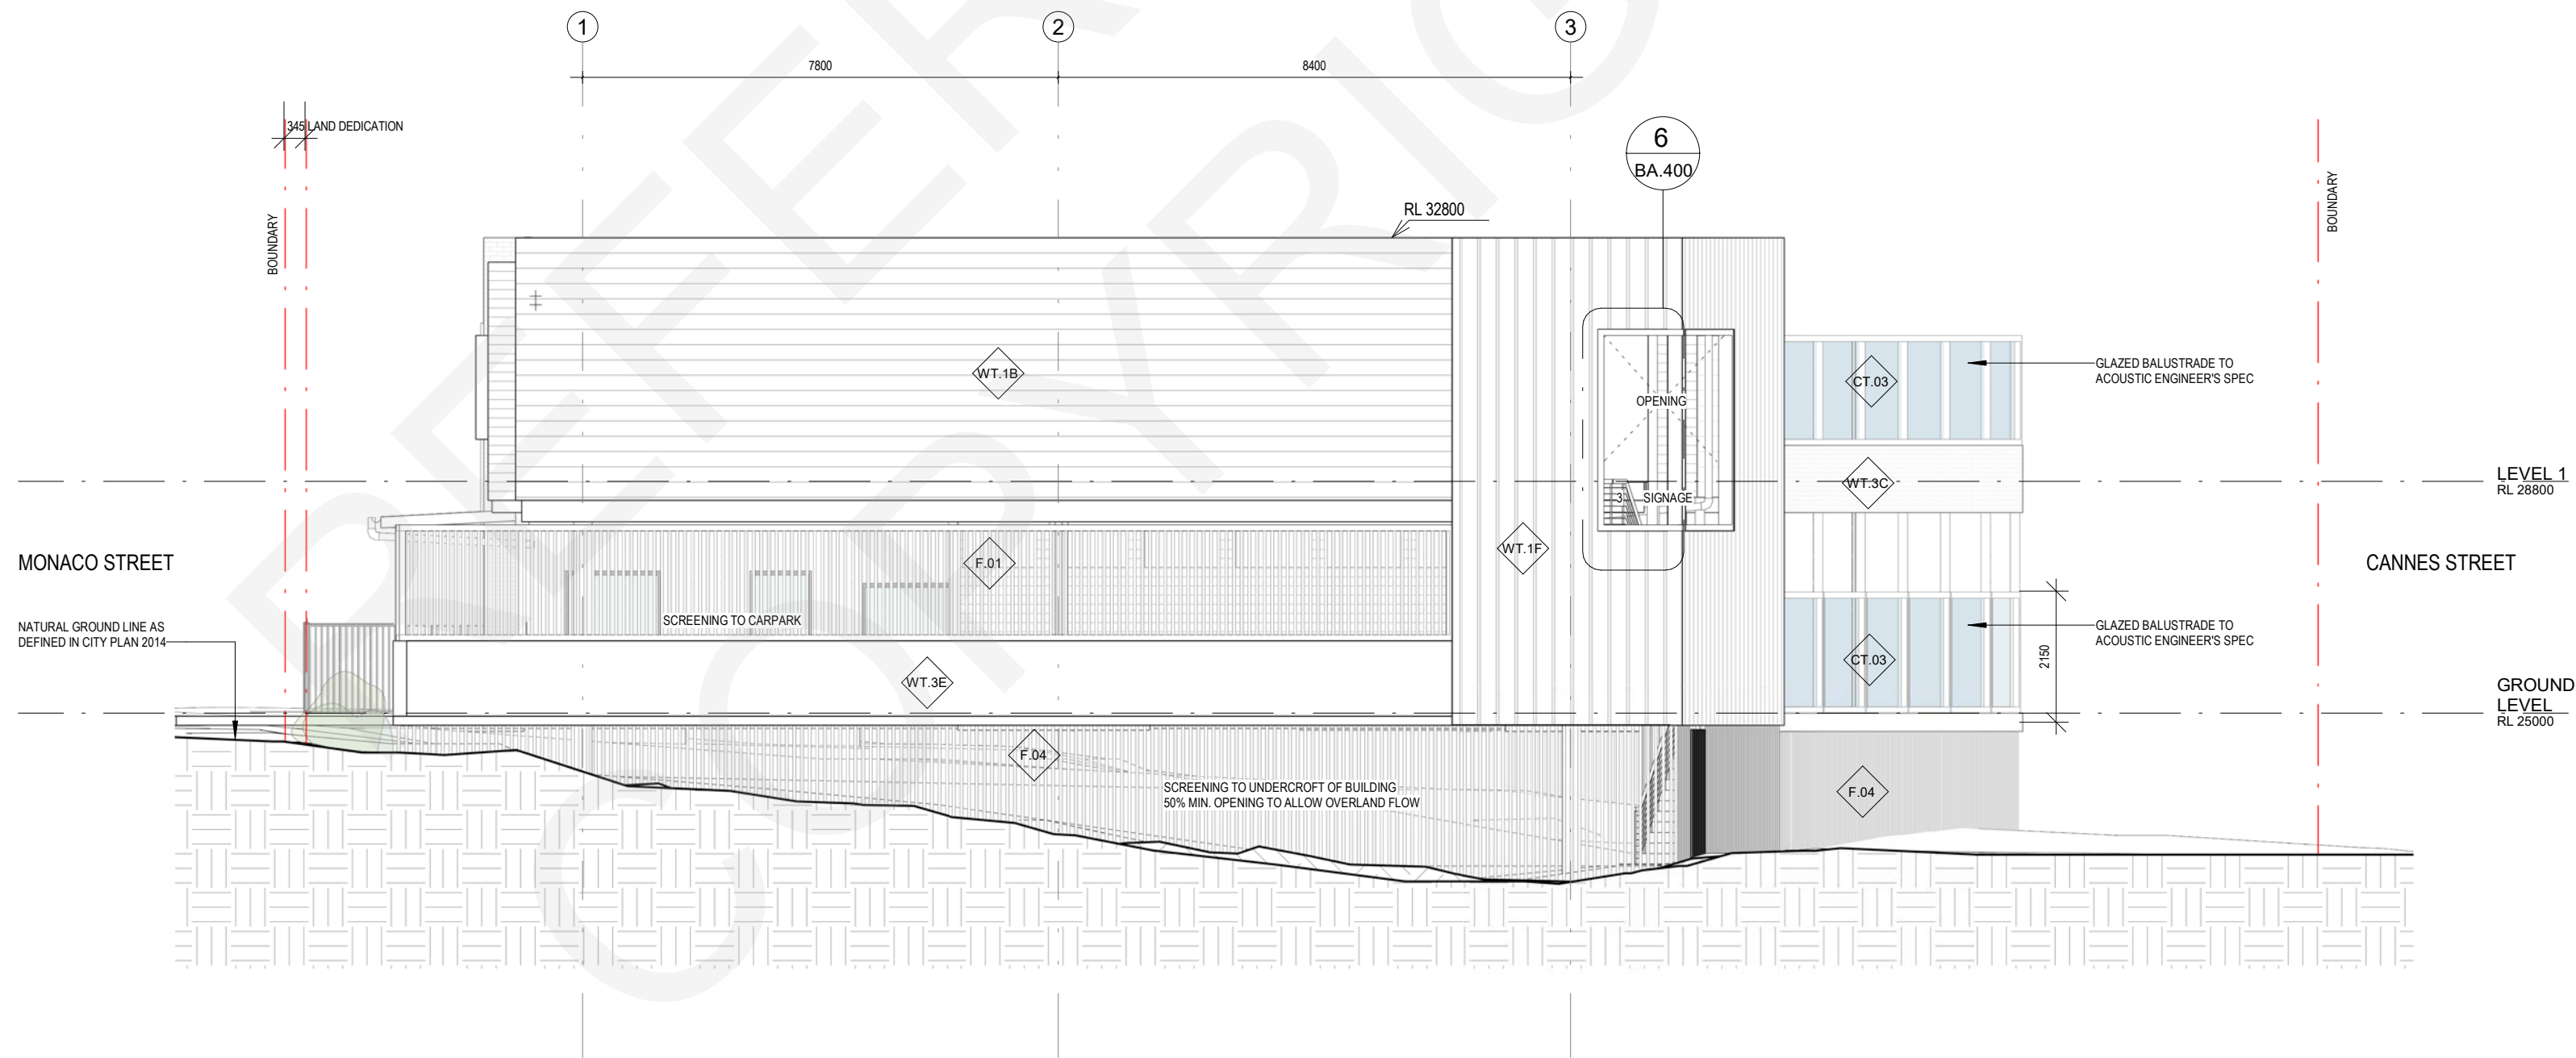

PROPOSED WEST ELEVATION

1:100 REFER 2 - BA.103








LEGEND

Key Value	Keynote Text
AF	ALUMINIUM FLASHING
BAL-01	BALUSTRADE
BAL-02	BALUSTRADE
BAL-03	BALUSTRADE
BO	BOLLARD
BR	BRICKS
BS	BRICK SLIPS
BT.02	TIMBER LOOK ALUMINIUM
COL	COLUMN
DP	DOWNPIPE
EG	EAVES GUTTER
F.02	BOUNDARY FENCE
F.03	FIBER CEMENT
FC	FLOOR DRAIN
FR	FLOOR DRAIN
FWG	FLOOR DRAIN
GD	LOCKER
LO	LOCKER
MC	LIGHTWEIGHT METAL CLADDING
RFS-01	METAL ROOF SHEETING
RFS-02	METAL ROOF SHEETING BLACK
SW	SEWAGE LINE
TB	TIMBER BATTEN
TGSI	LOOK-ALIKE CLADDING
VT	TACTILE INDICATORS AS PER AS1428.4.1
VNI	VENTS
VNI	WASHING MACHINE


NOTE:

REFER TO SCHEDULES



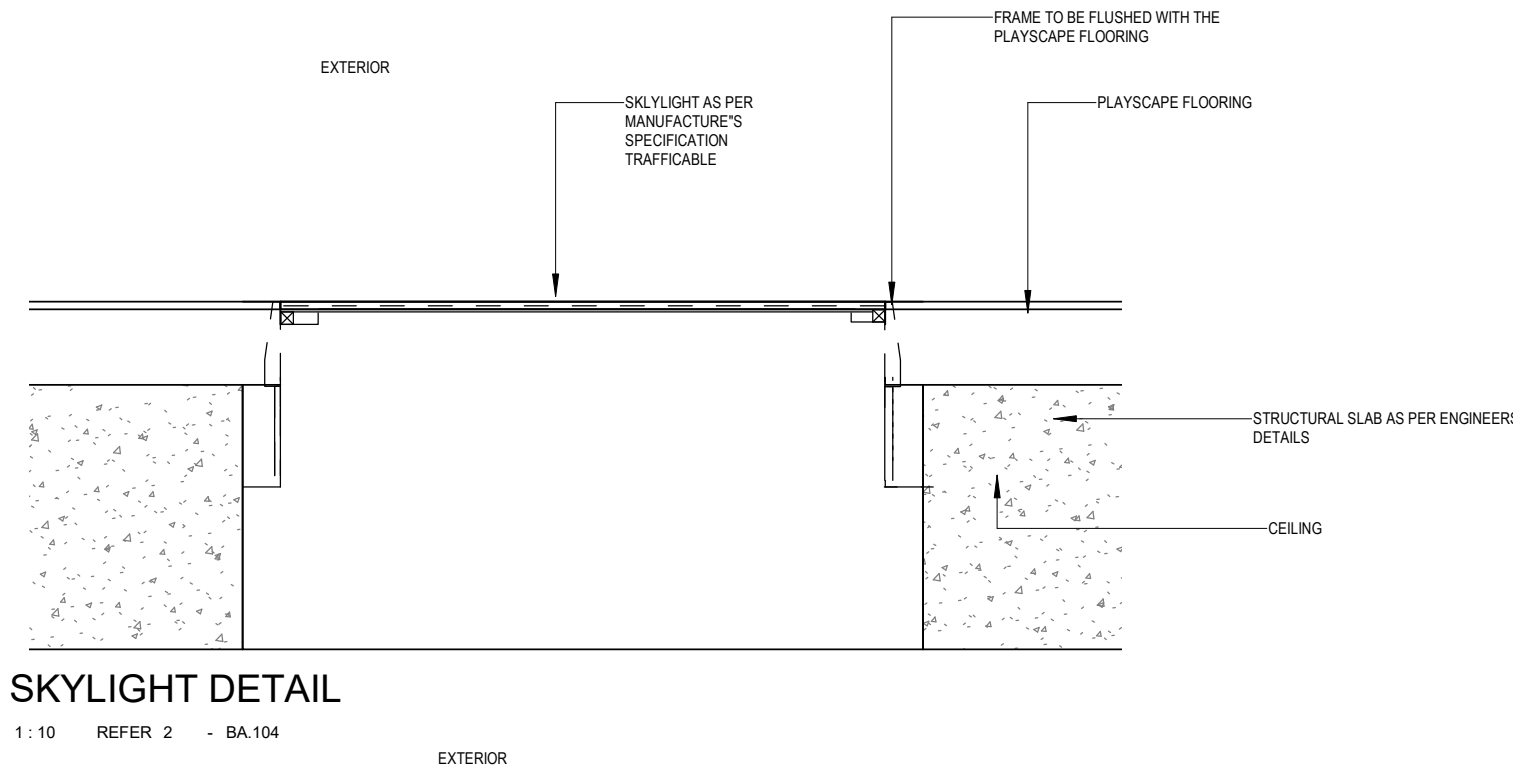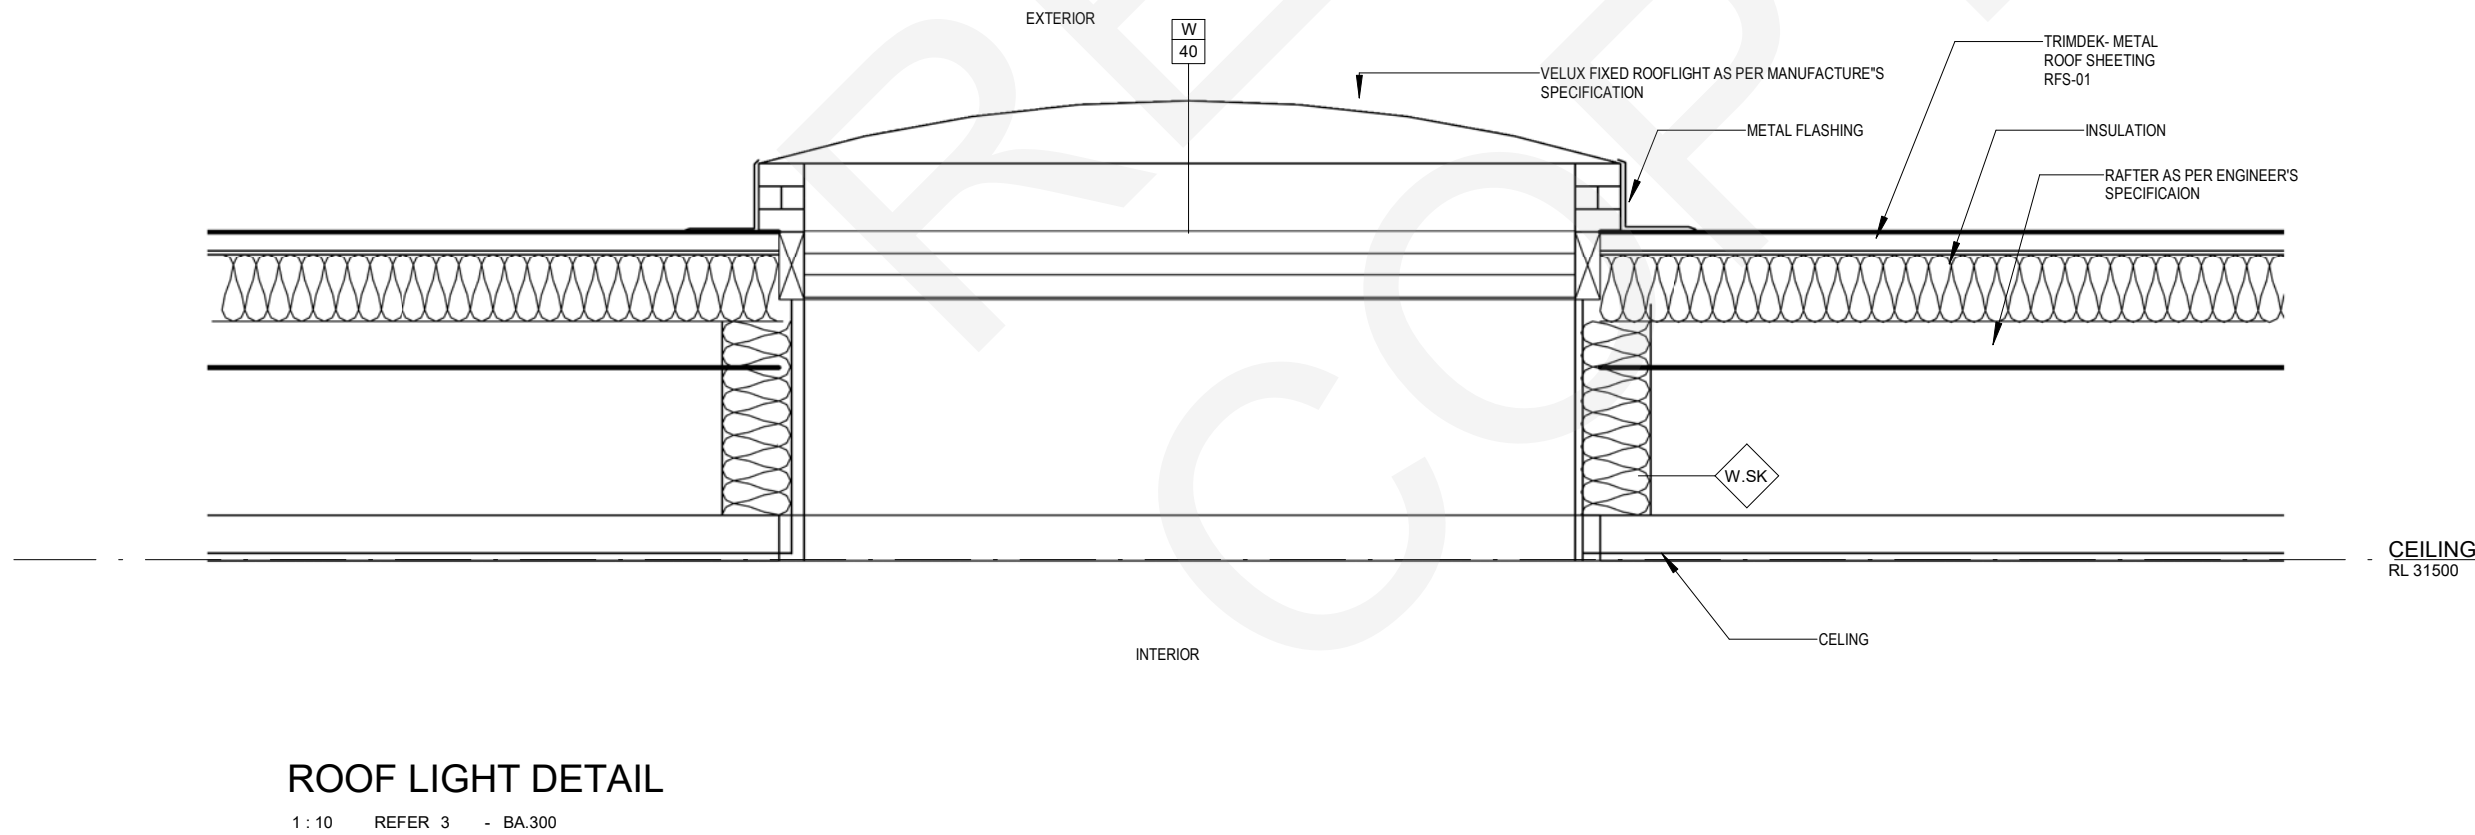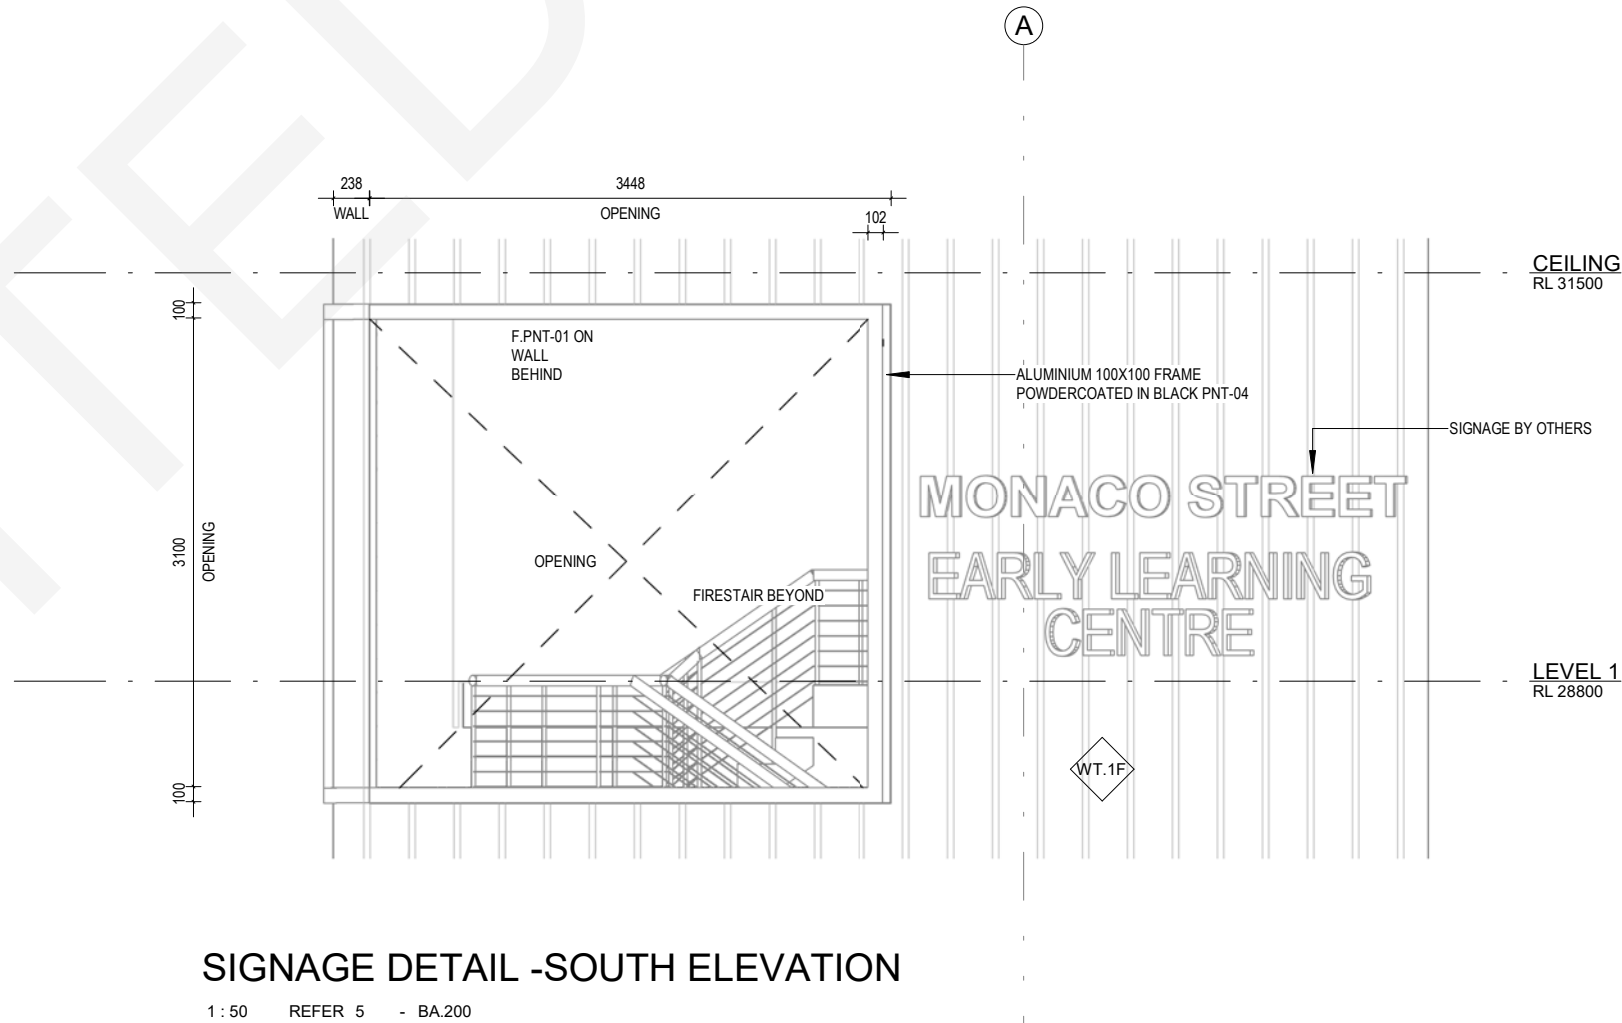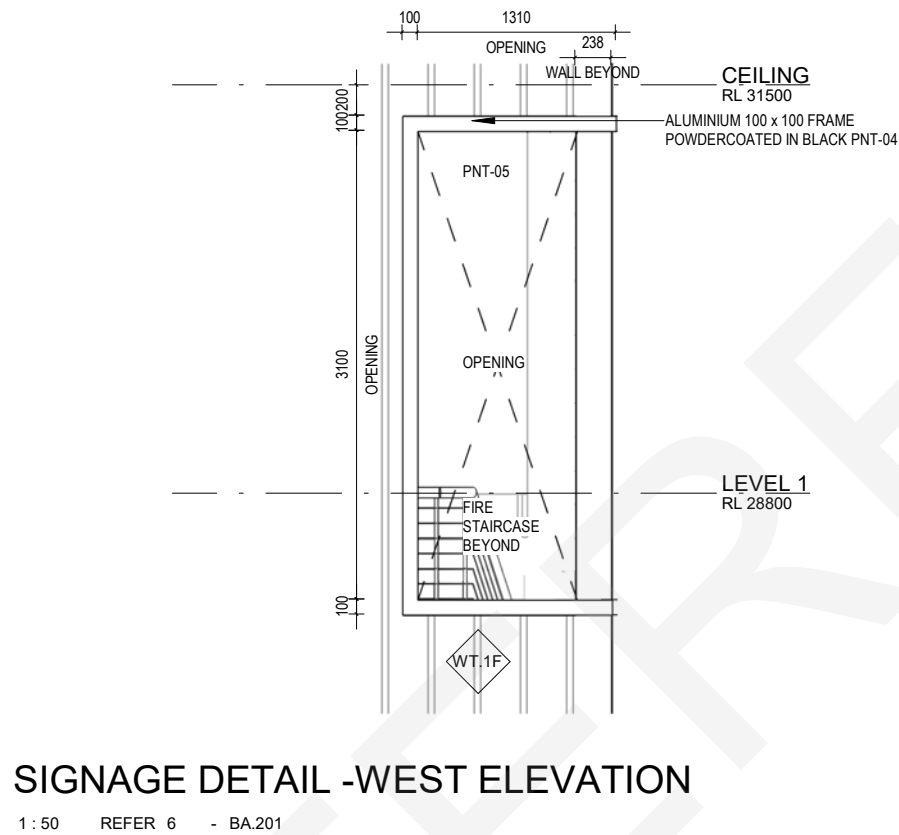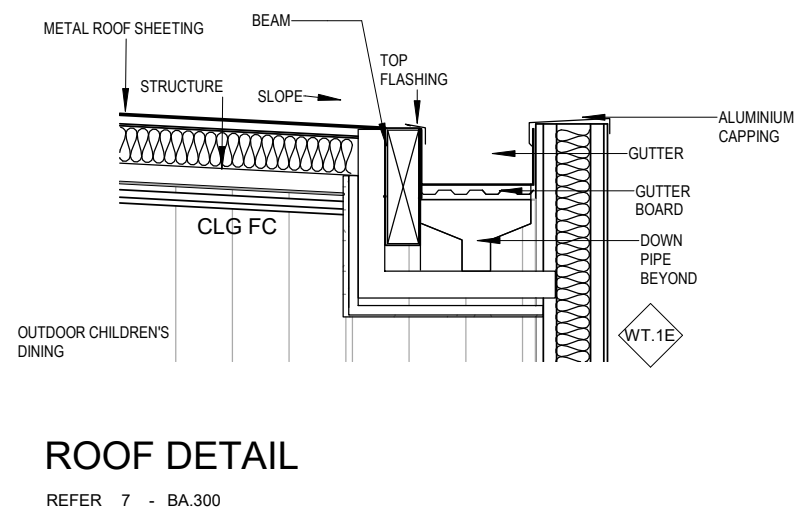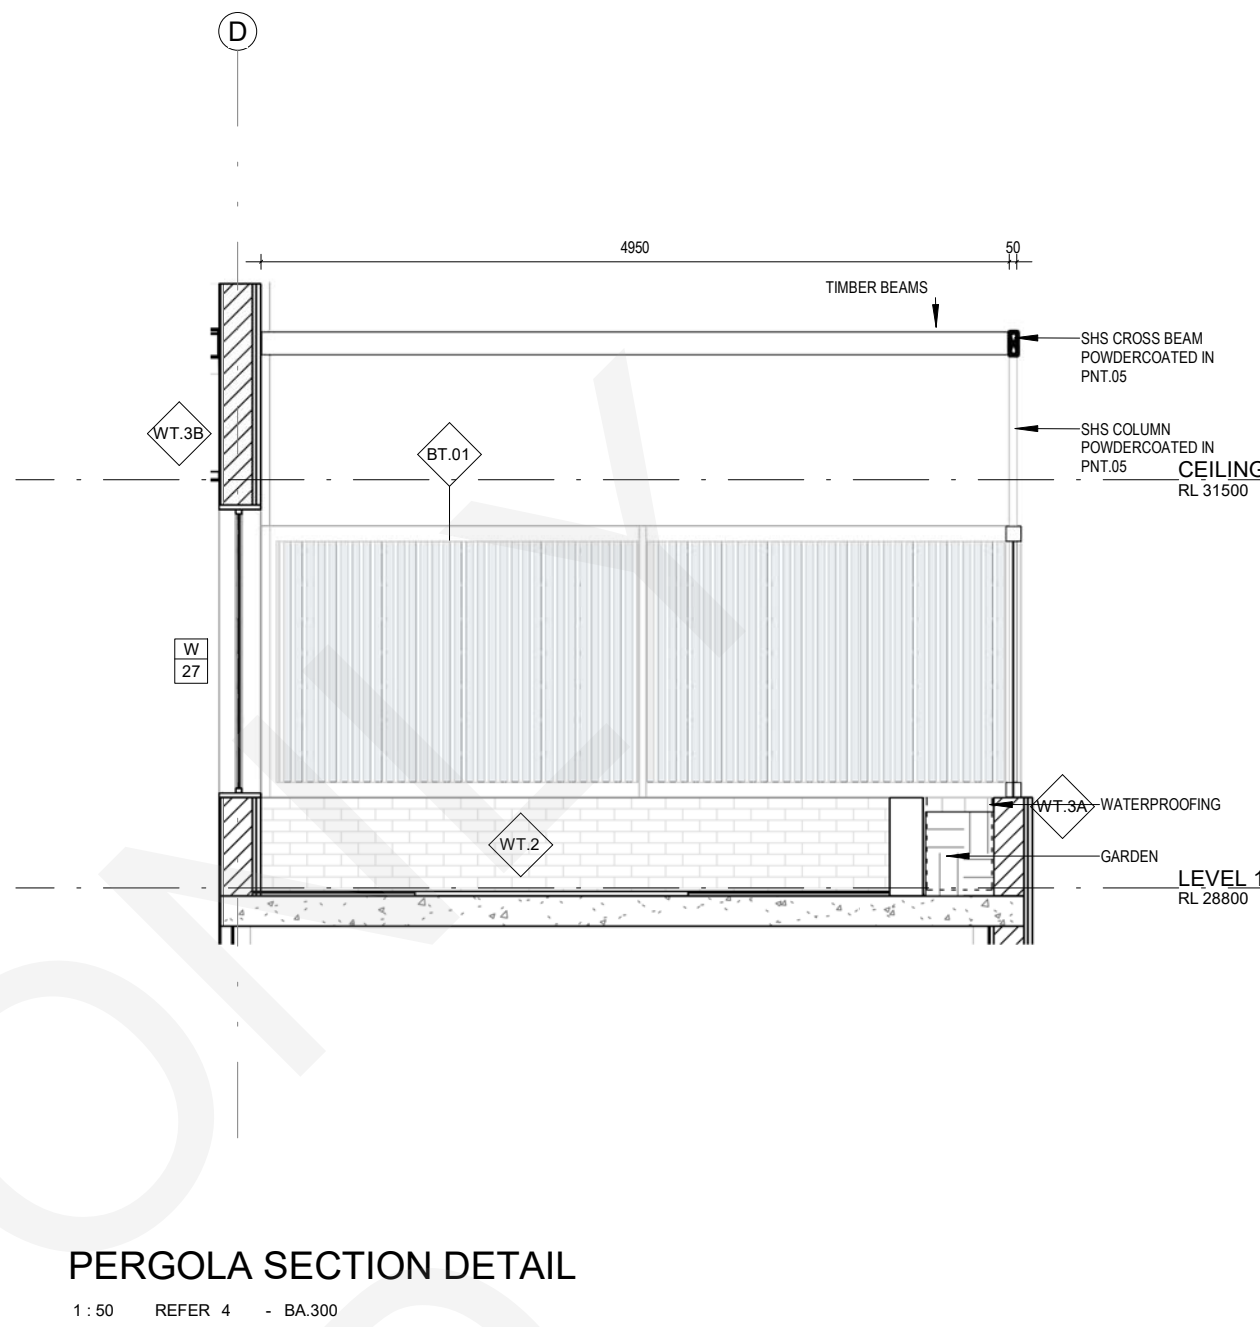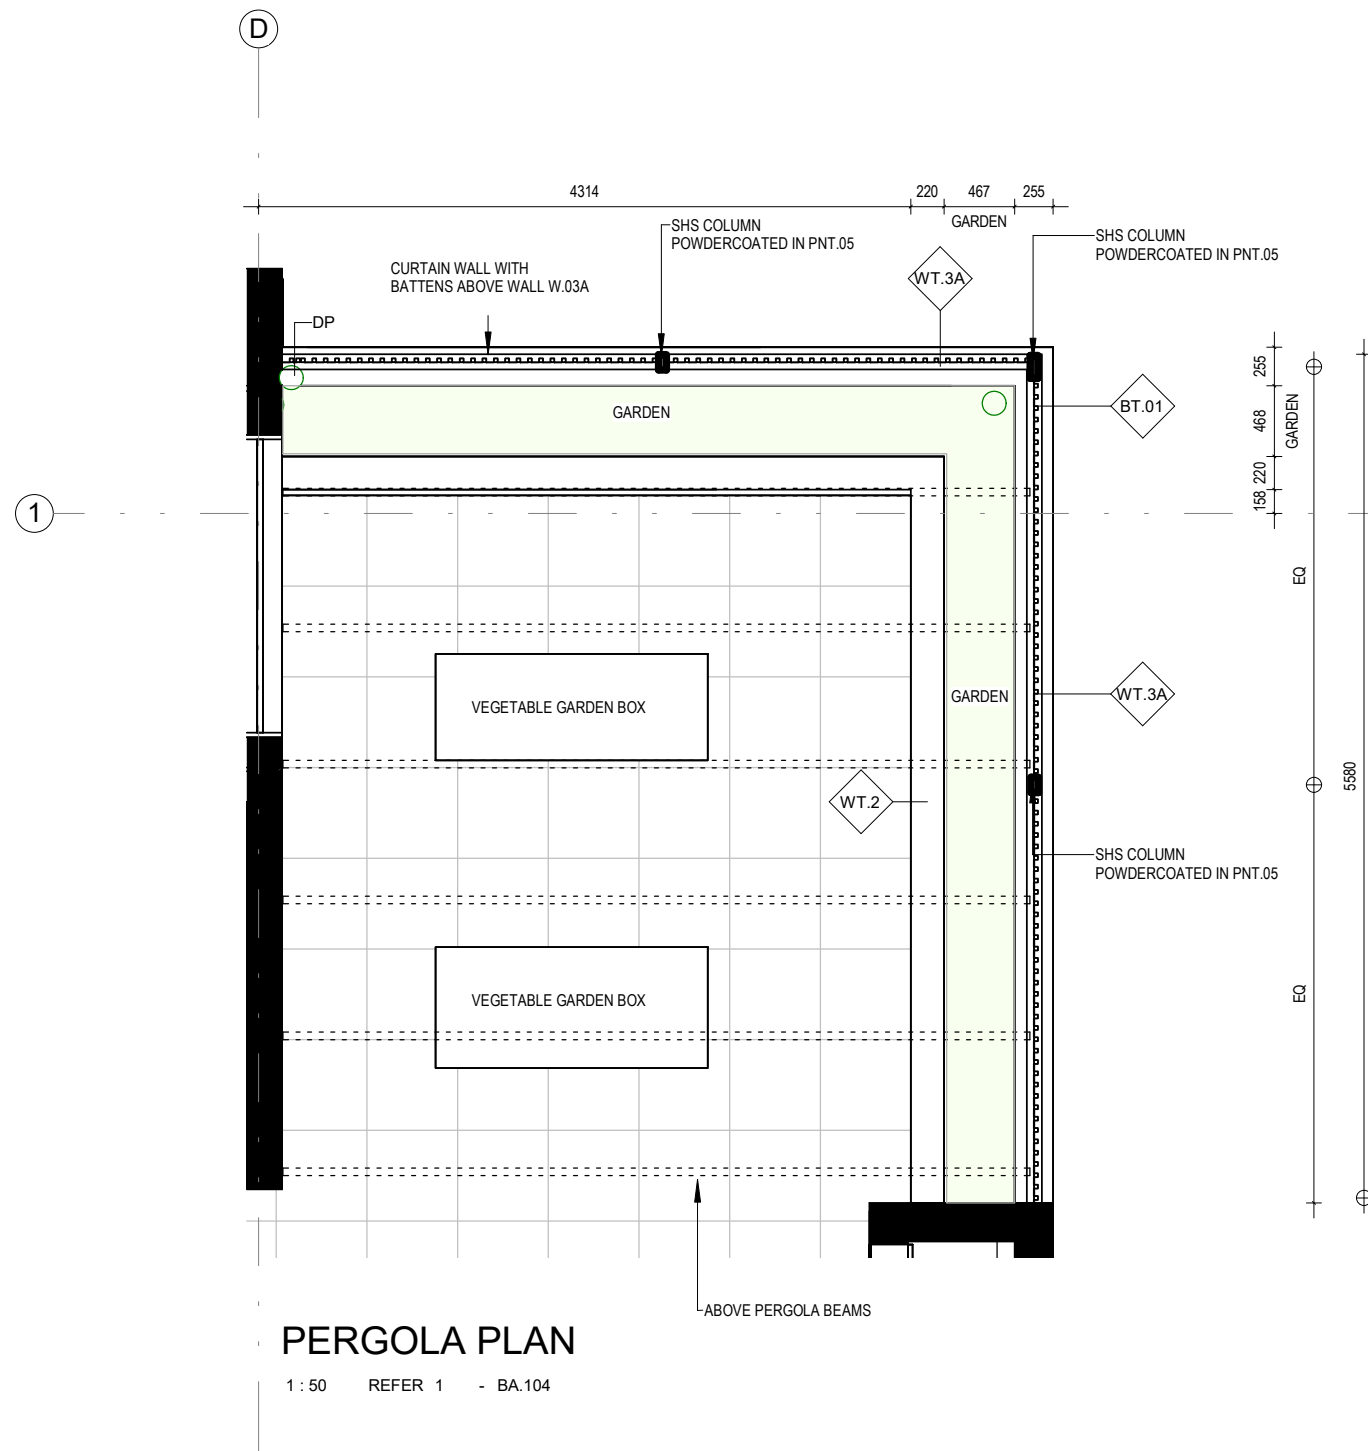

LEGEND	
Key Value	Keynote Text
AF	ALUMINUM FLASHING
BAL-01	BALUSTRADE
BAL-02	BALUSTRADE
BAL-03	BALUSTRADE
BO	BOLLARD
BR	BRICKS
BS	BRICK SLIPS
BT-02	TIMBER LOOK ALUMINUM
COL	BATTENS
CO	COLUMN
DP	DOWNPIPE
EG	DOWNPIPE
F-02	DOWNPIPE
F-03	DOWNPIPE
FC	DOWNPIPE
FR	FIBER CEMENT
FWG	FIBER CEMENT
GO	FLOOR DRAIN
LO	LOOKER
MC	LOOKER
RFS-01	LOOKER
RFS-02	LOOKER
SW	LOOKER
TS	LOOKER
TGSH	LOOKER
VT	LOOKER
VNI	LOOKER

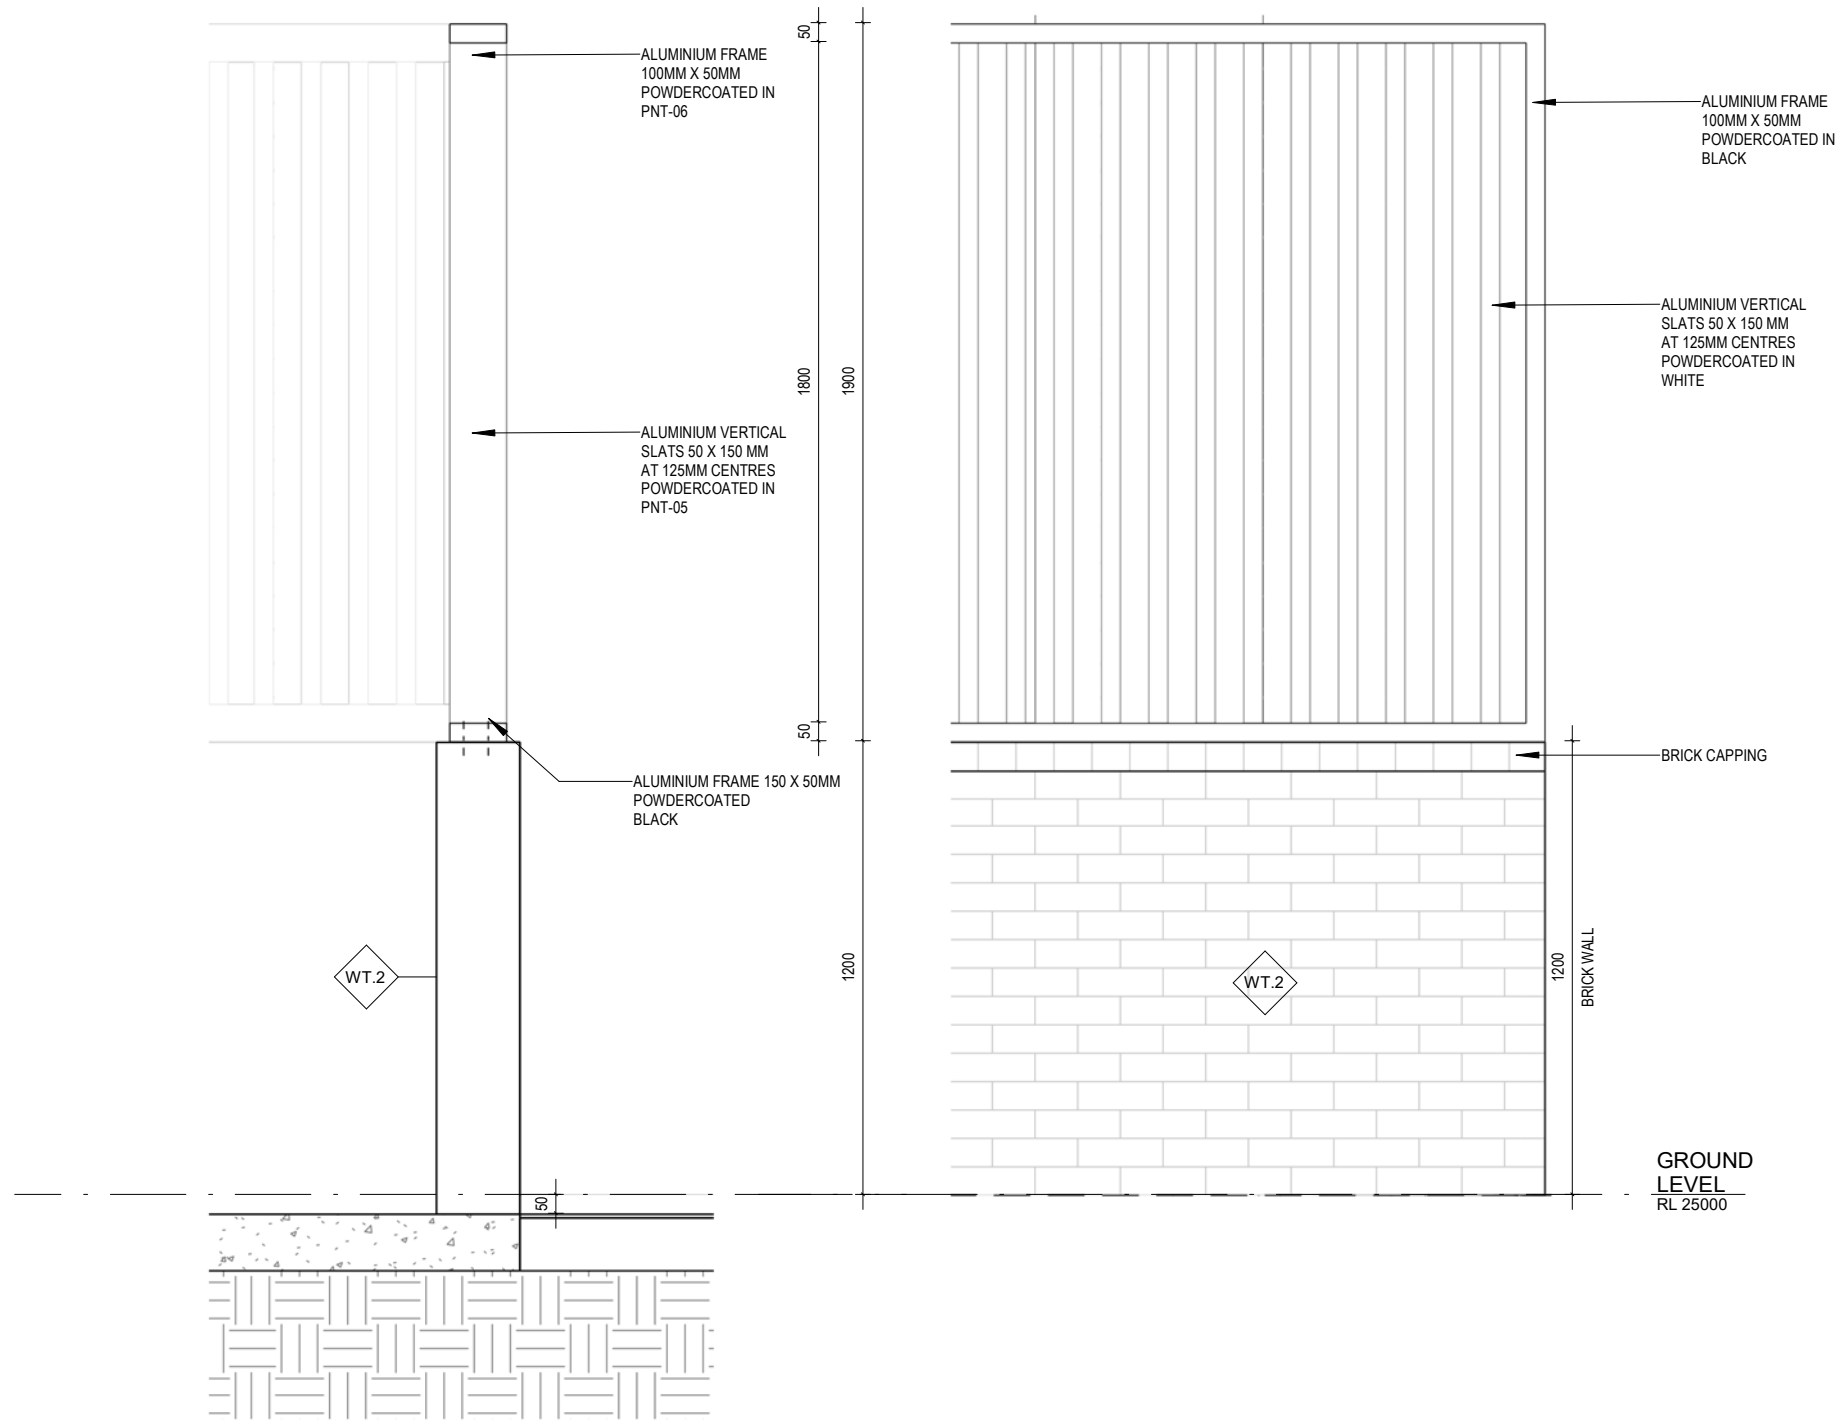


F.01 FENCE SECTION DETAIL

1:20 REFER 3 - BA.300

F.01 FENCE ELEVATION DETAIL

1:20 REFER 6 - BA.201

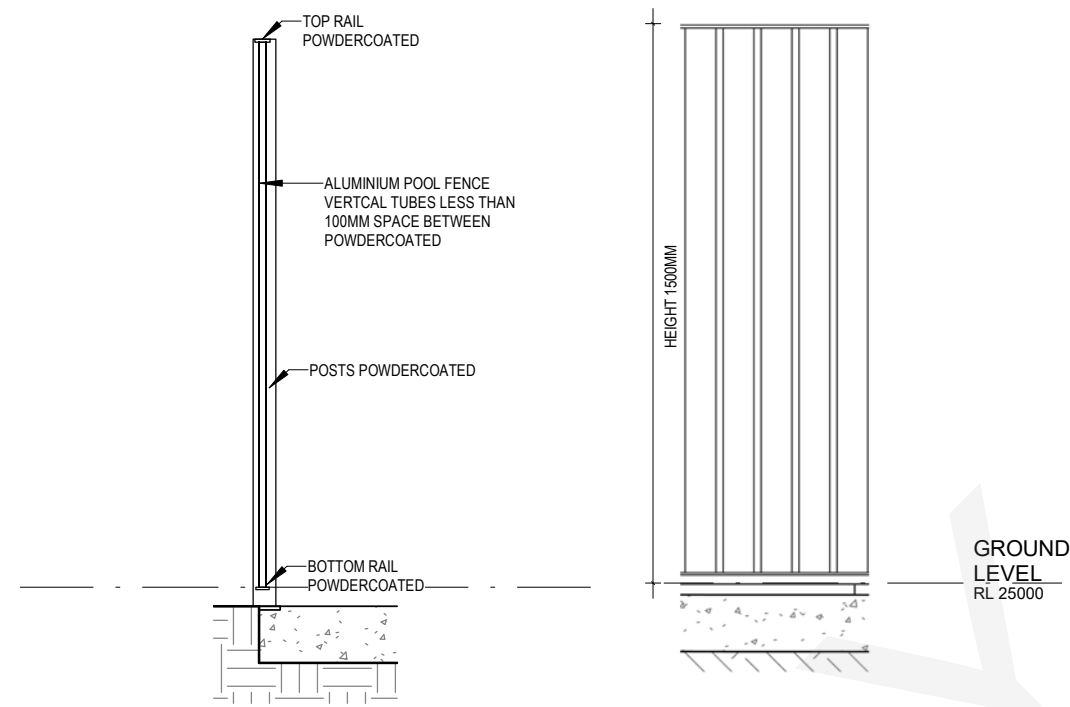


F.03 DETAIL SECTION

1:20 REFER 5 - BA.402

F.03 FENCE AND GATE ELEVATION DETAIL

1:20

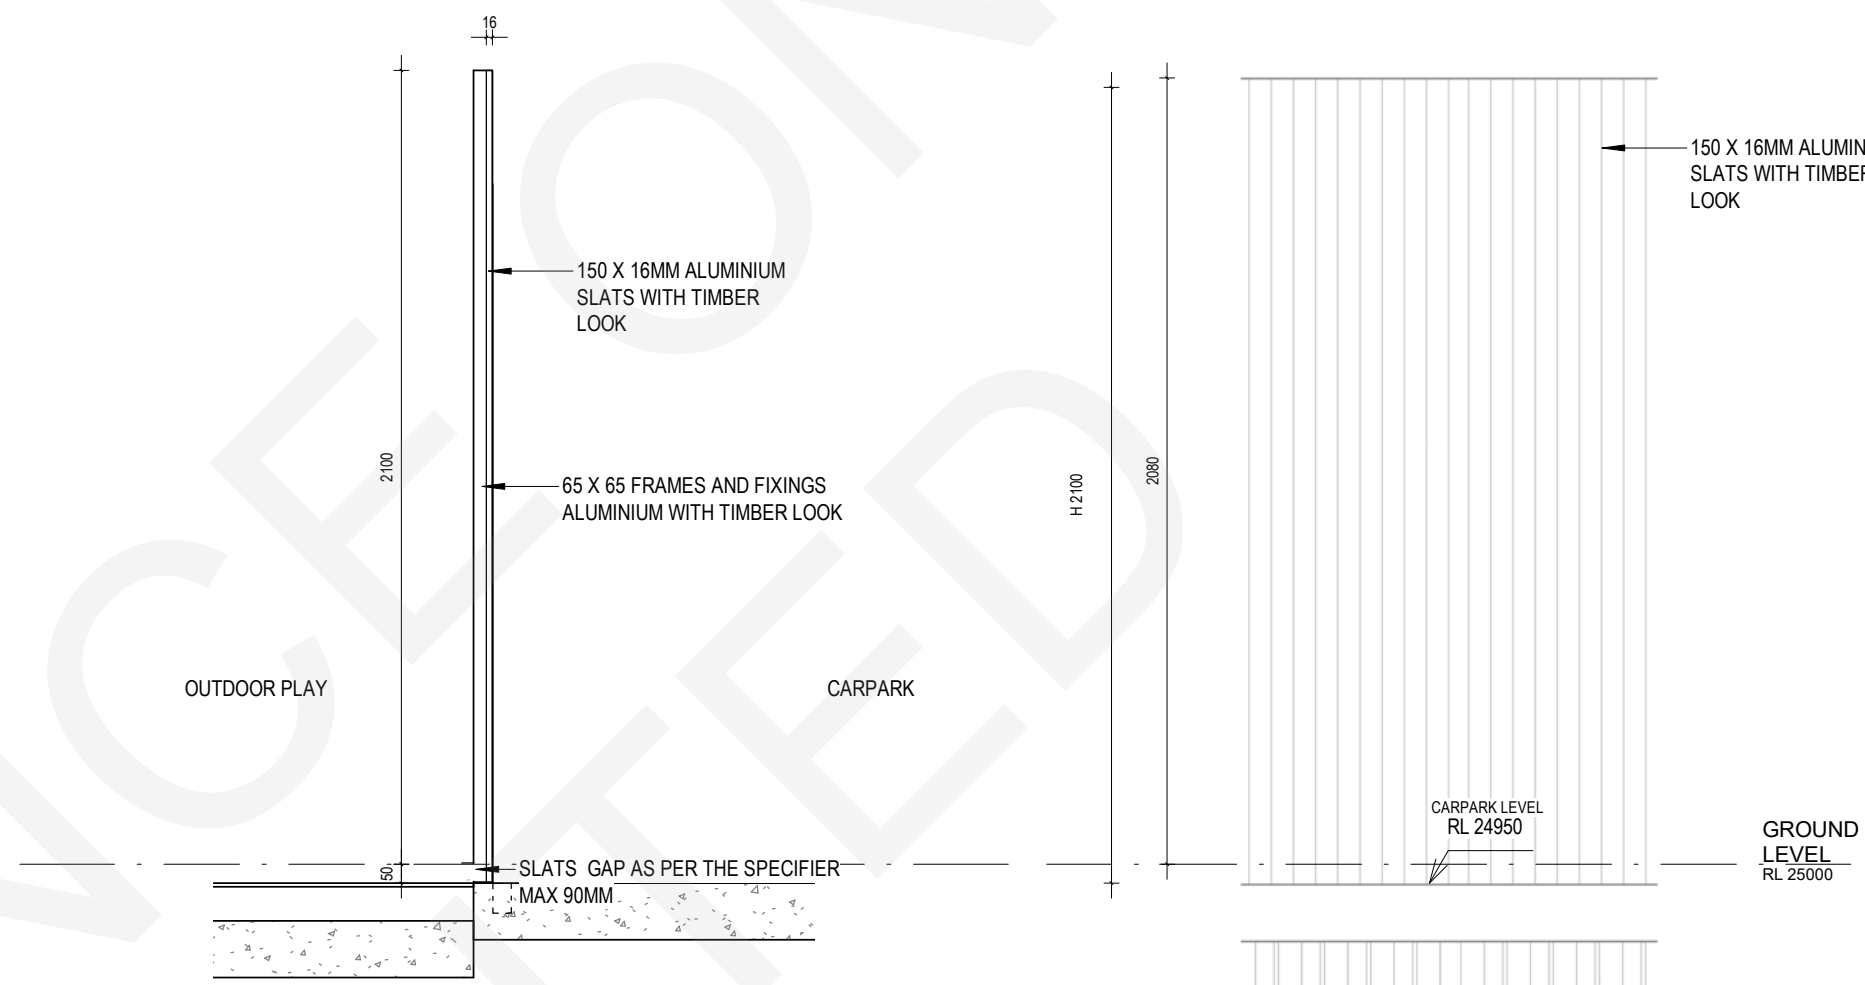


F.05 DETAIL SECTION

1:20 REFER 4 - BA.300


F.05 ELEVATION DETAIL

1:20

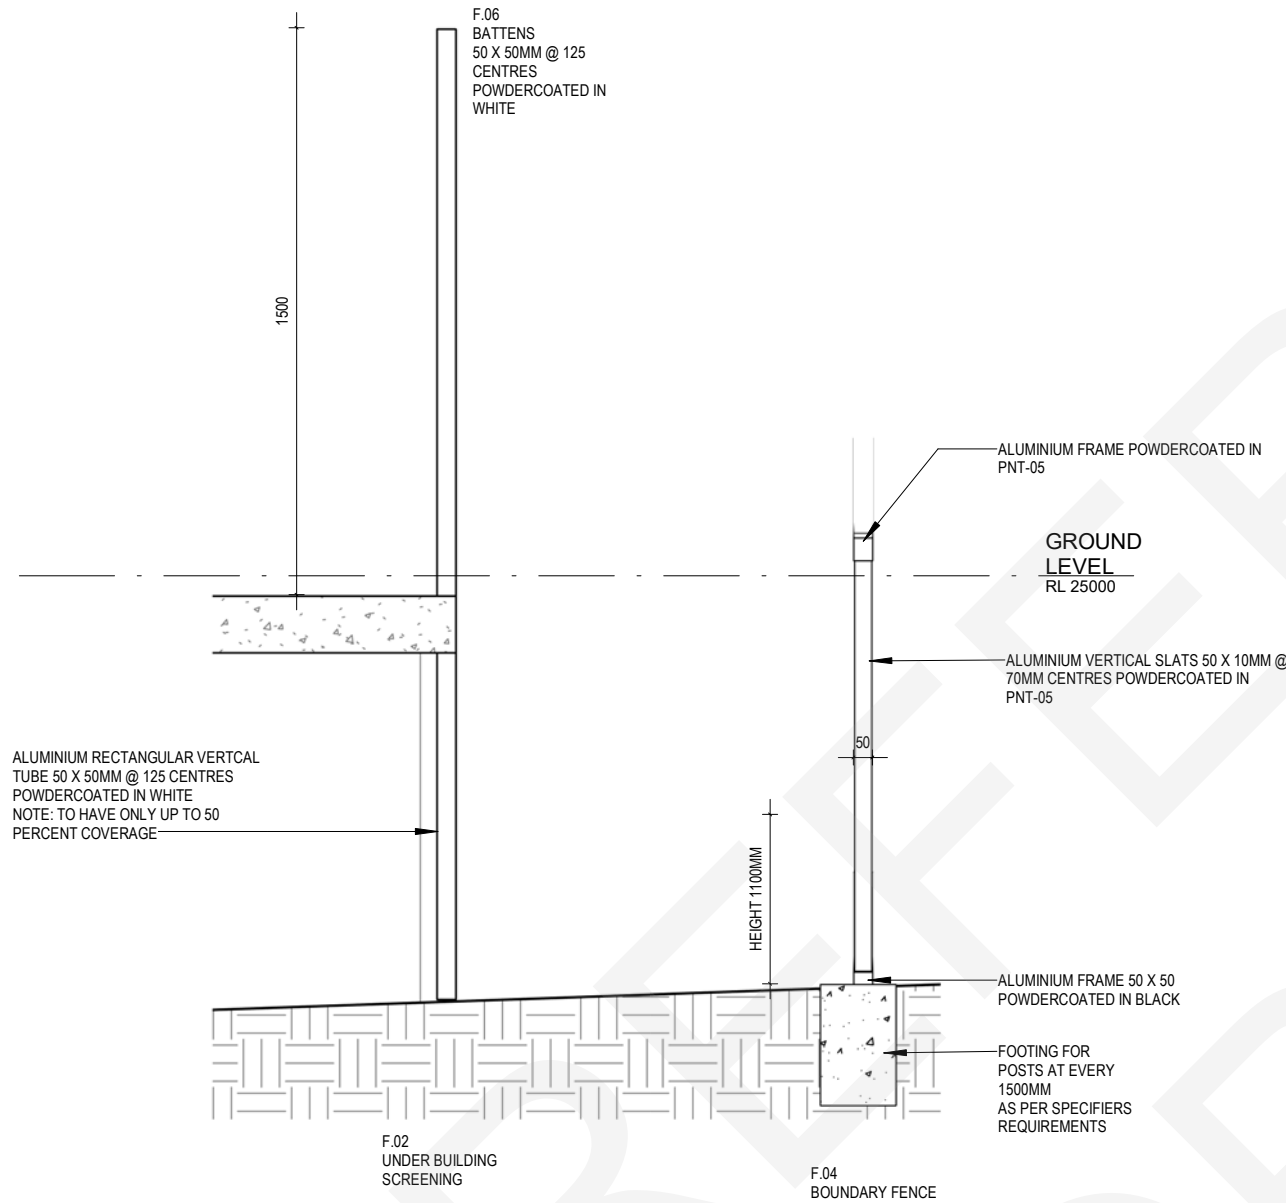


F.02 and F.04 DETAIL SECTION

1:20 REFER 2 - BA.402

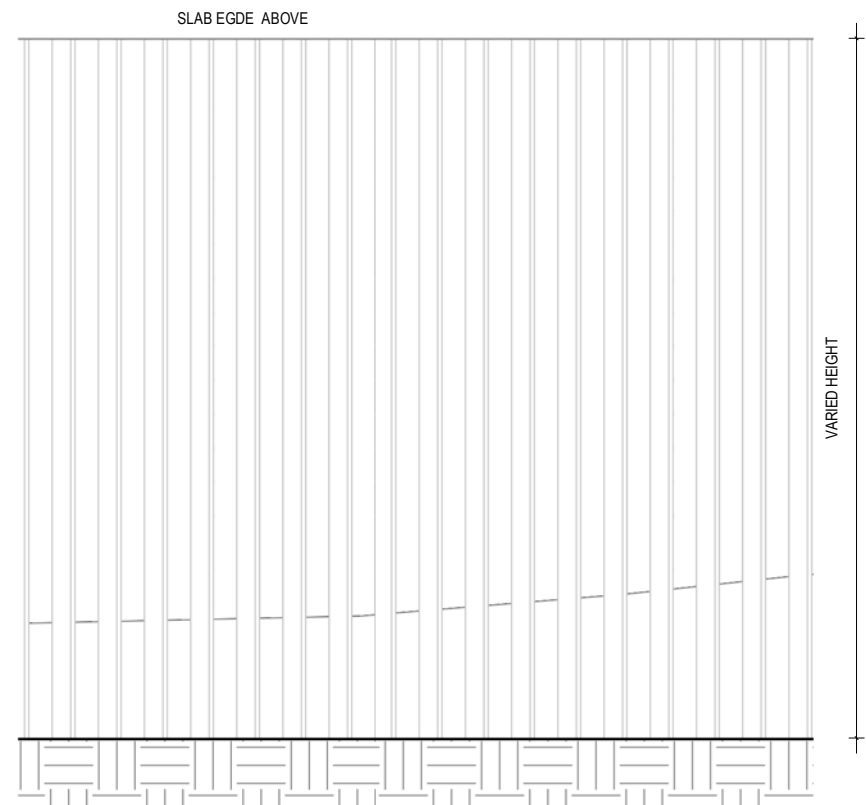

F.02 FENCE ELEVATION DETAIL

1:20

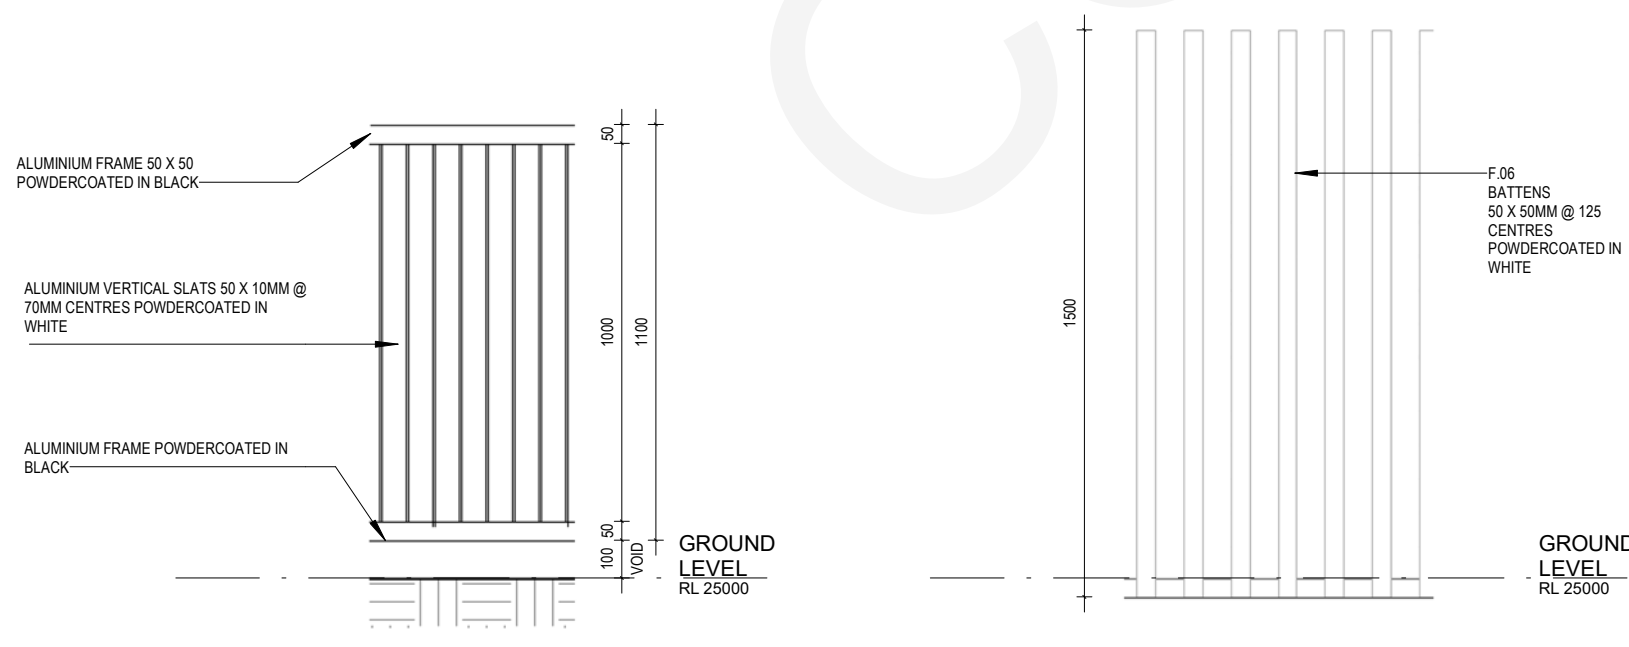


F.04 FENCE DETAIL ELEVATION

1:20

F.06 BATTENS DETAIL ELEVATION

1:20

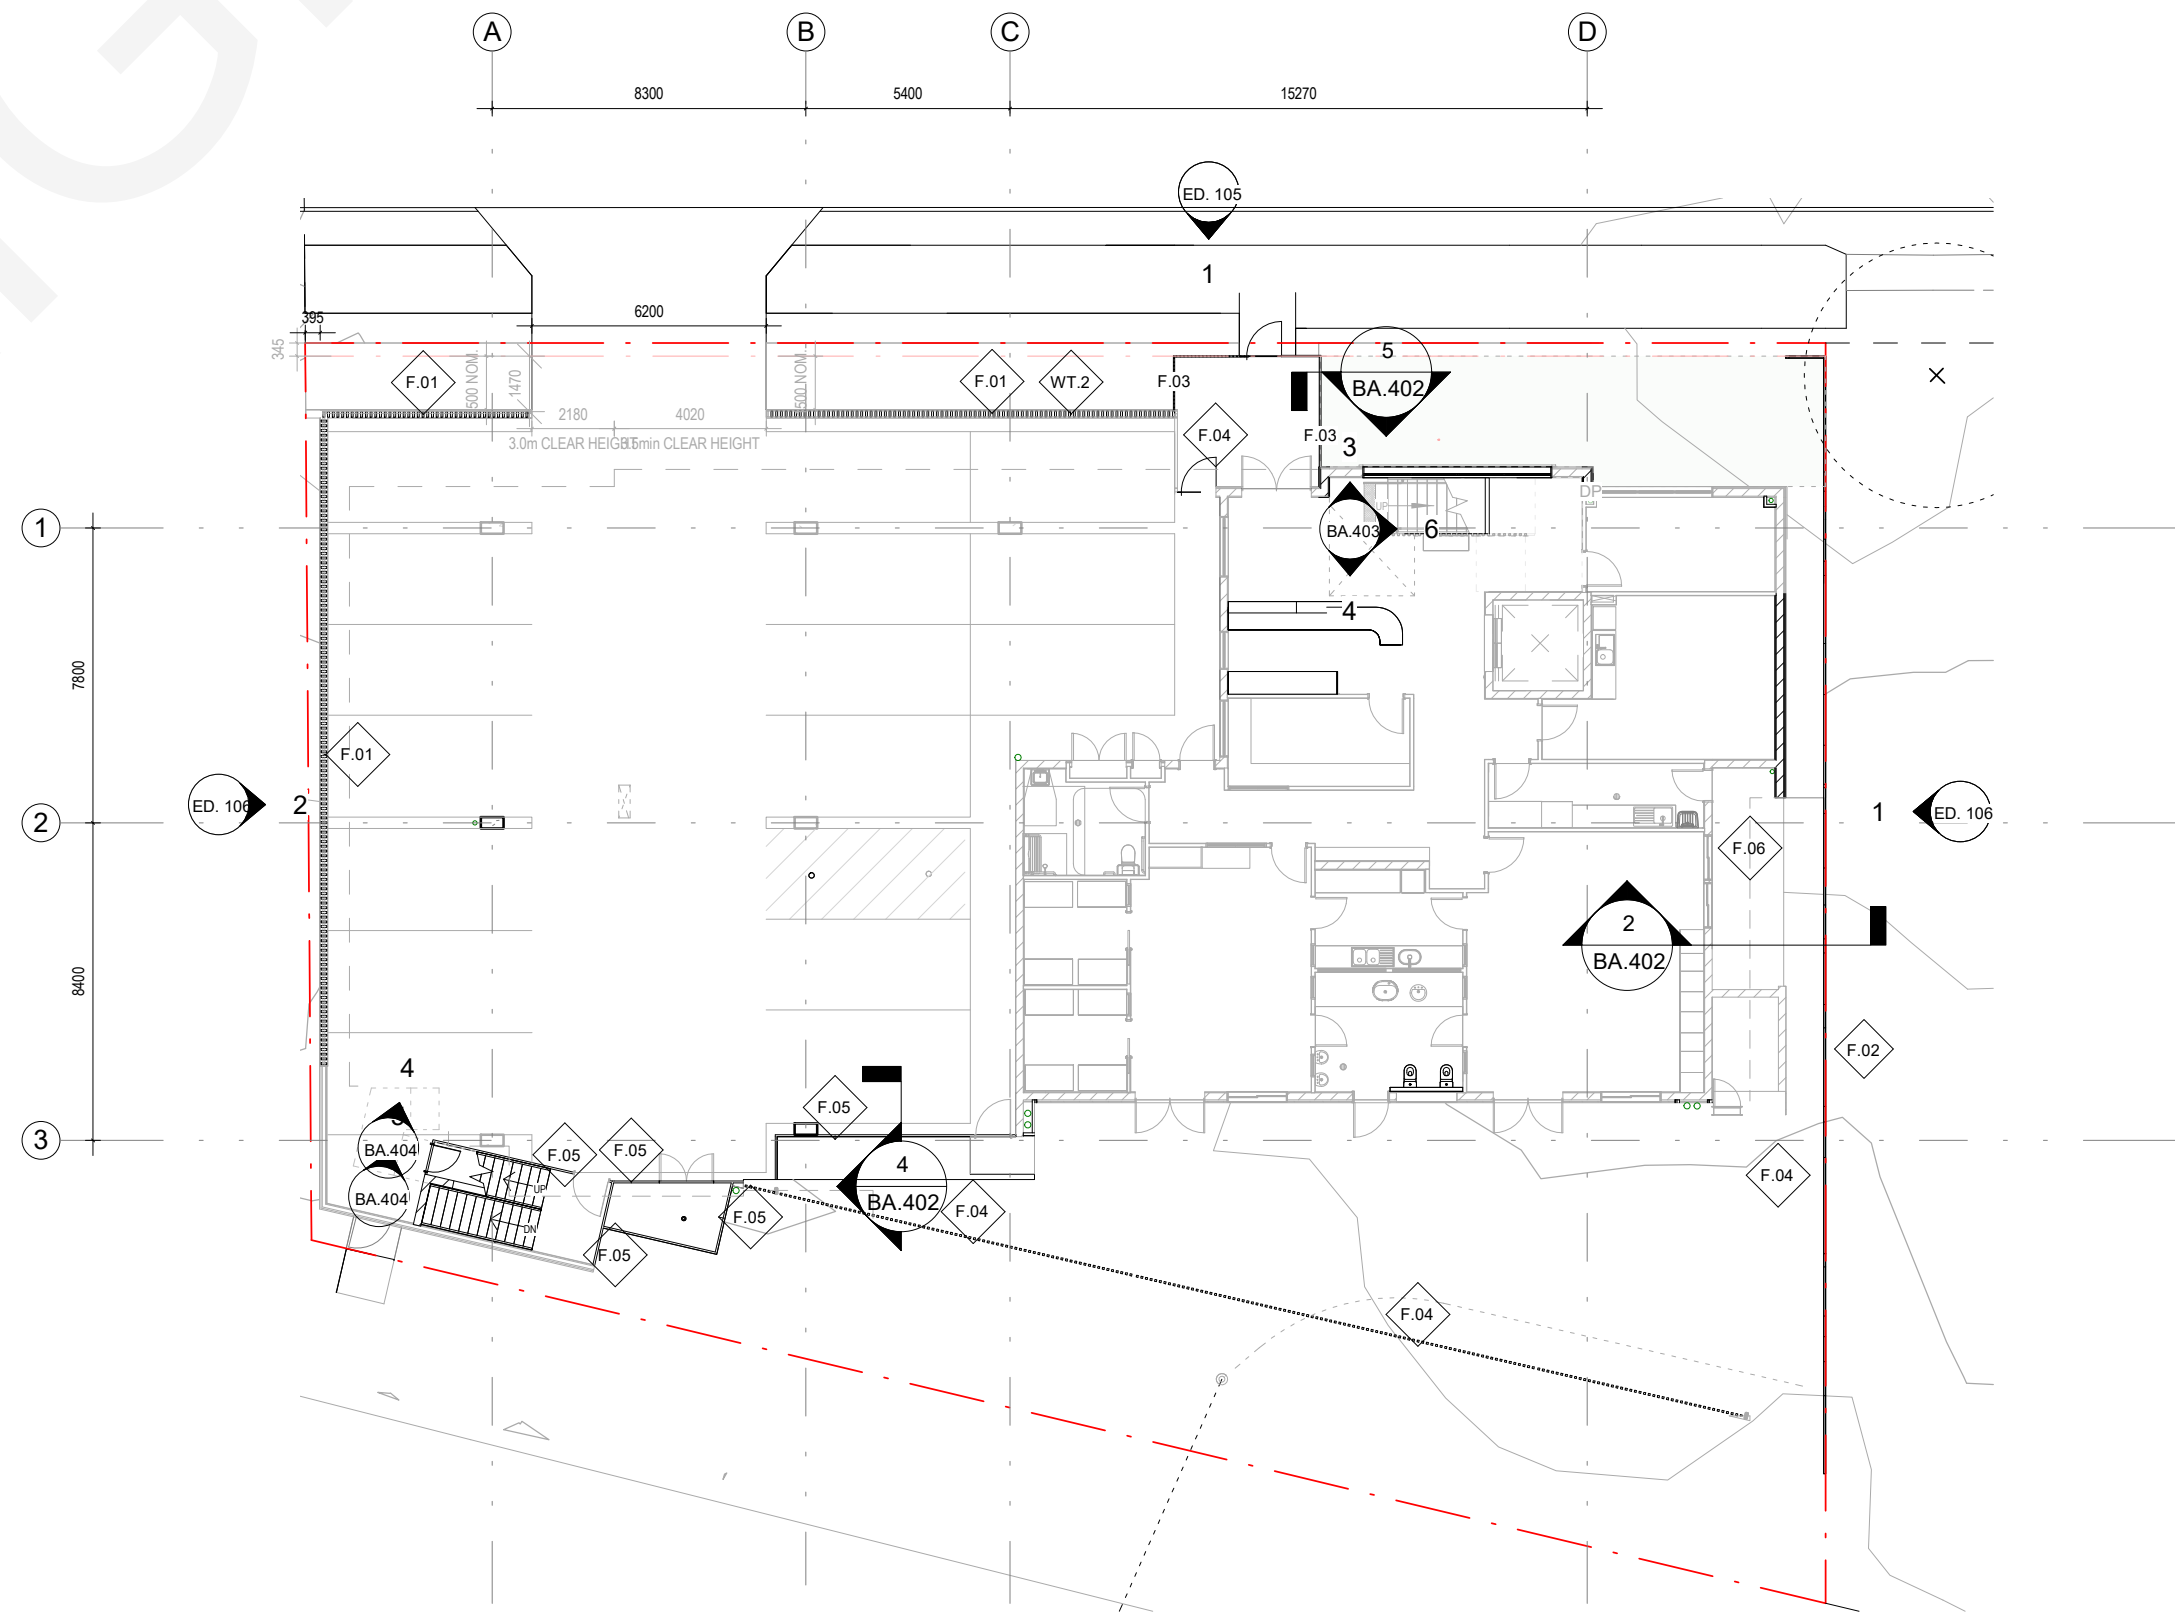


PROPOSED FENCES - GROUND FLOOR PLAN


1:200

LEGEND


Key Value	Keynote Text
AF	ALUMINUM FLASHING
BAL-01	BALUSTRADE
BAL-02	BALUSTRADE
BAL-03	BALUSTRADE
BO	BOLLARD
BR	BRICK
BS	BRICK SLIPS
BT-02	TIMBER LOOK ALUMINUM BATTENS
COL	COLUMN
DP	DOWNPIPE
EG	EAVES GUTTER
F.02	BOUNDARY FENCE
F.03	FIBER CEMENT
FR	FRIDGE
FWO	FLOOR DRAIN
GD	LOOKER
LO	LOOKER
MC	LIGHTWEIGHT METAL CLADDING
RPS-01	METAL ROOF SHEETING
RPS-02	METAL ROOF SHEETING BLACK
SW	SEWING LINE
TB	TIMBER BATTEN
TGS	LOOK-ALIKE CLADDING
VT	TACTILE INDICATORS AS PER AS1428.4.1
WM	VENTS
	WASHING MACHINE

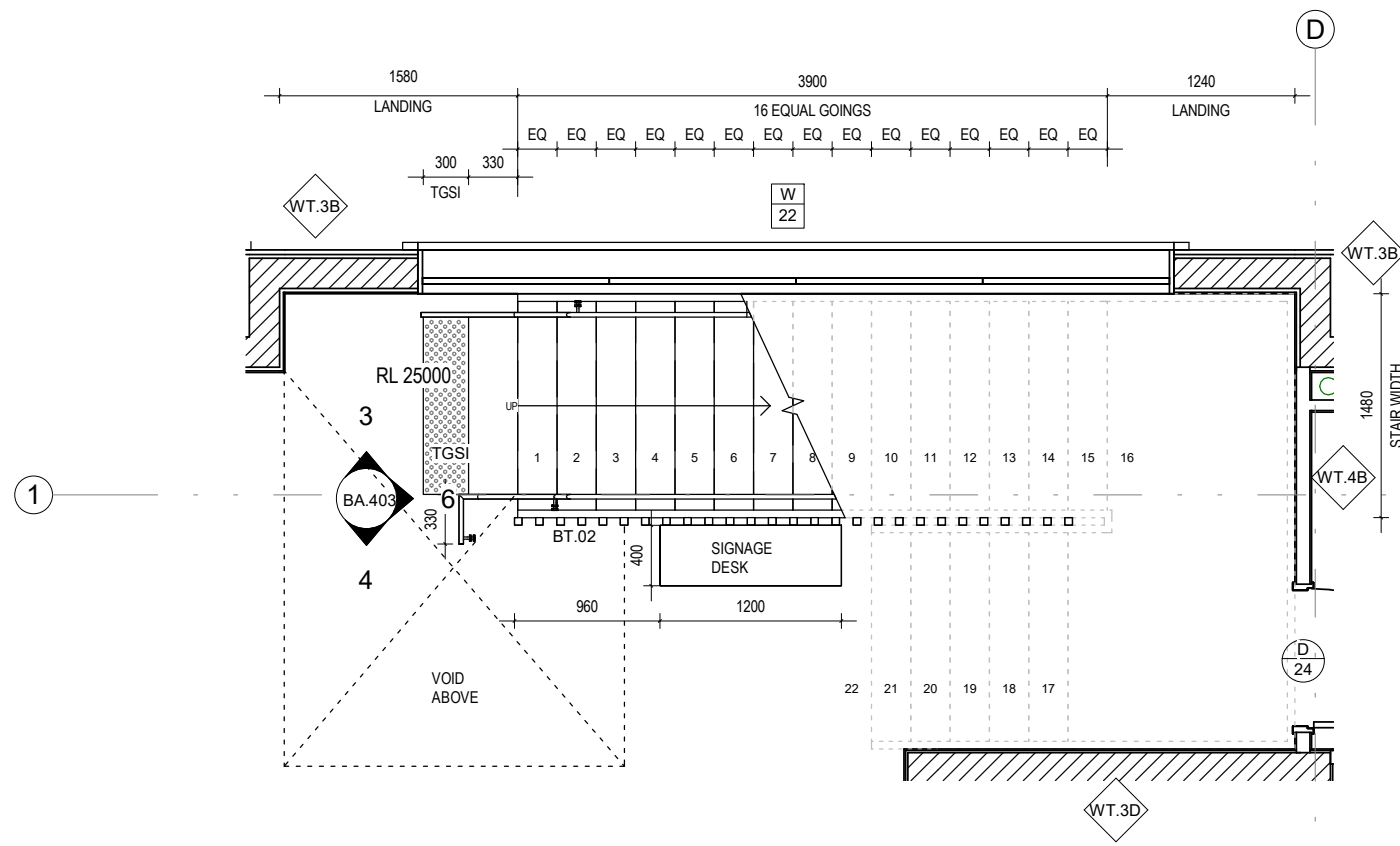


INTERNAL STAIR - GROUND FLOOR LEVEL
1:50 REFER 1 - BA.103

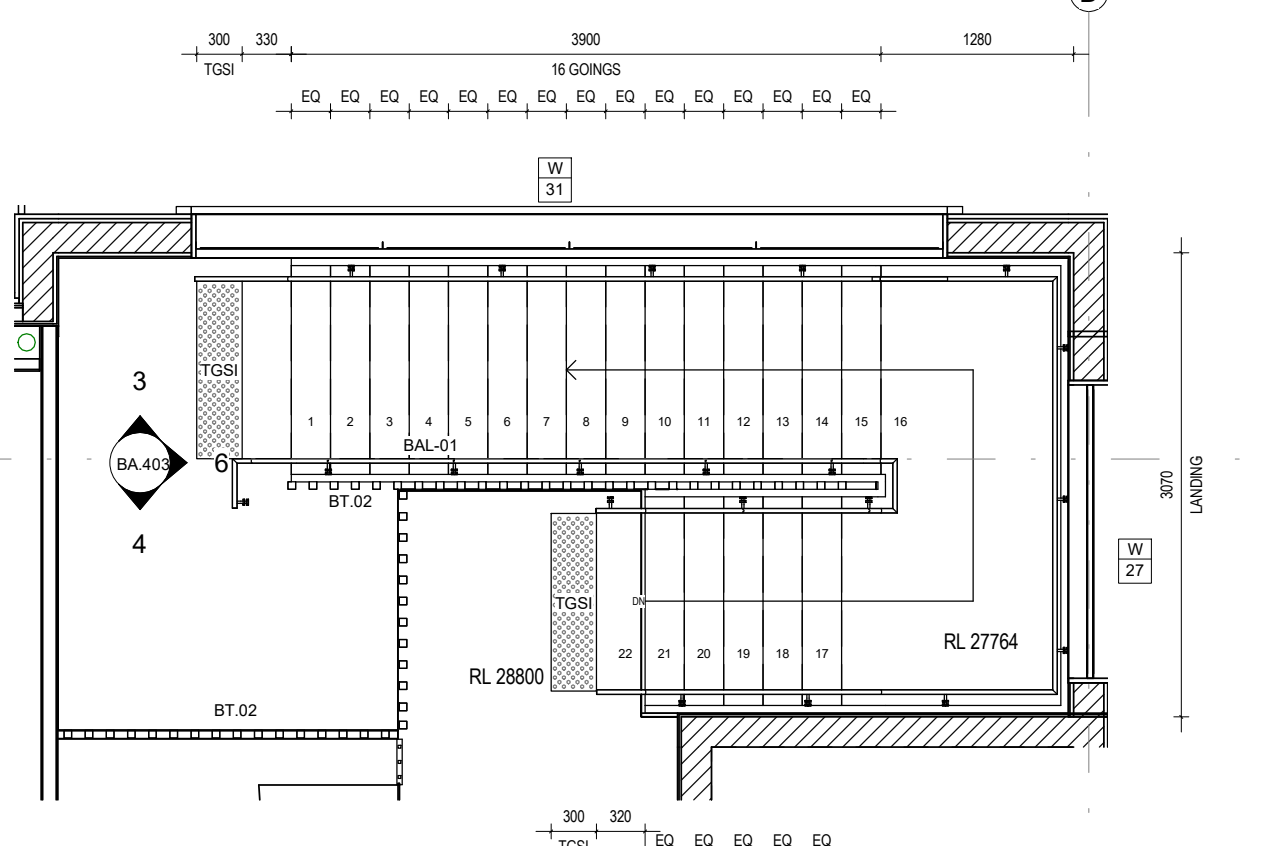


INTERNAL STAIR- FIRST FLOOR LEVEL
1:50 REFER 2 - BA.104

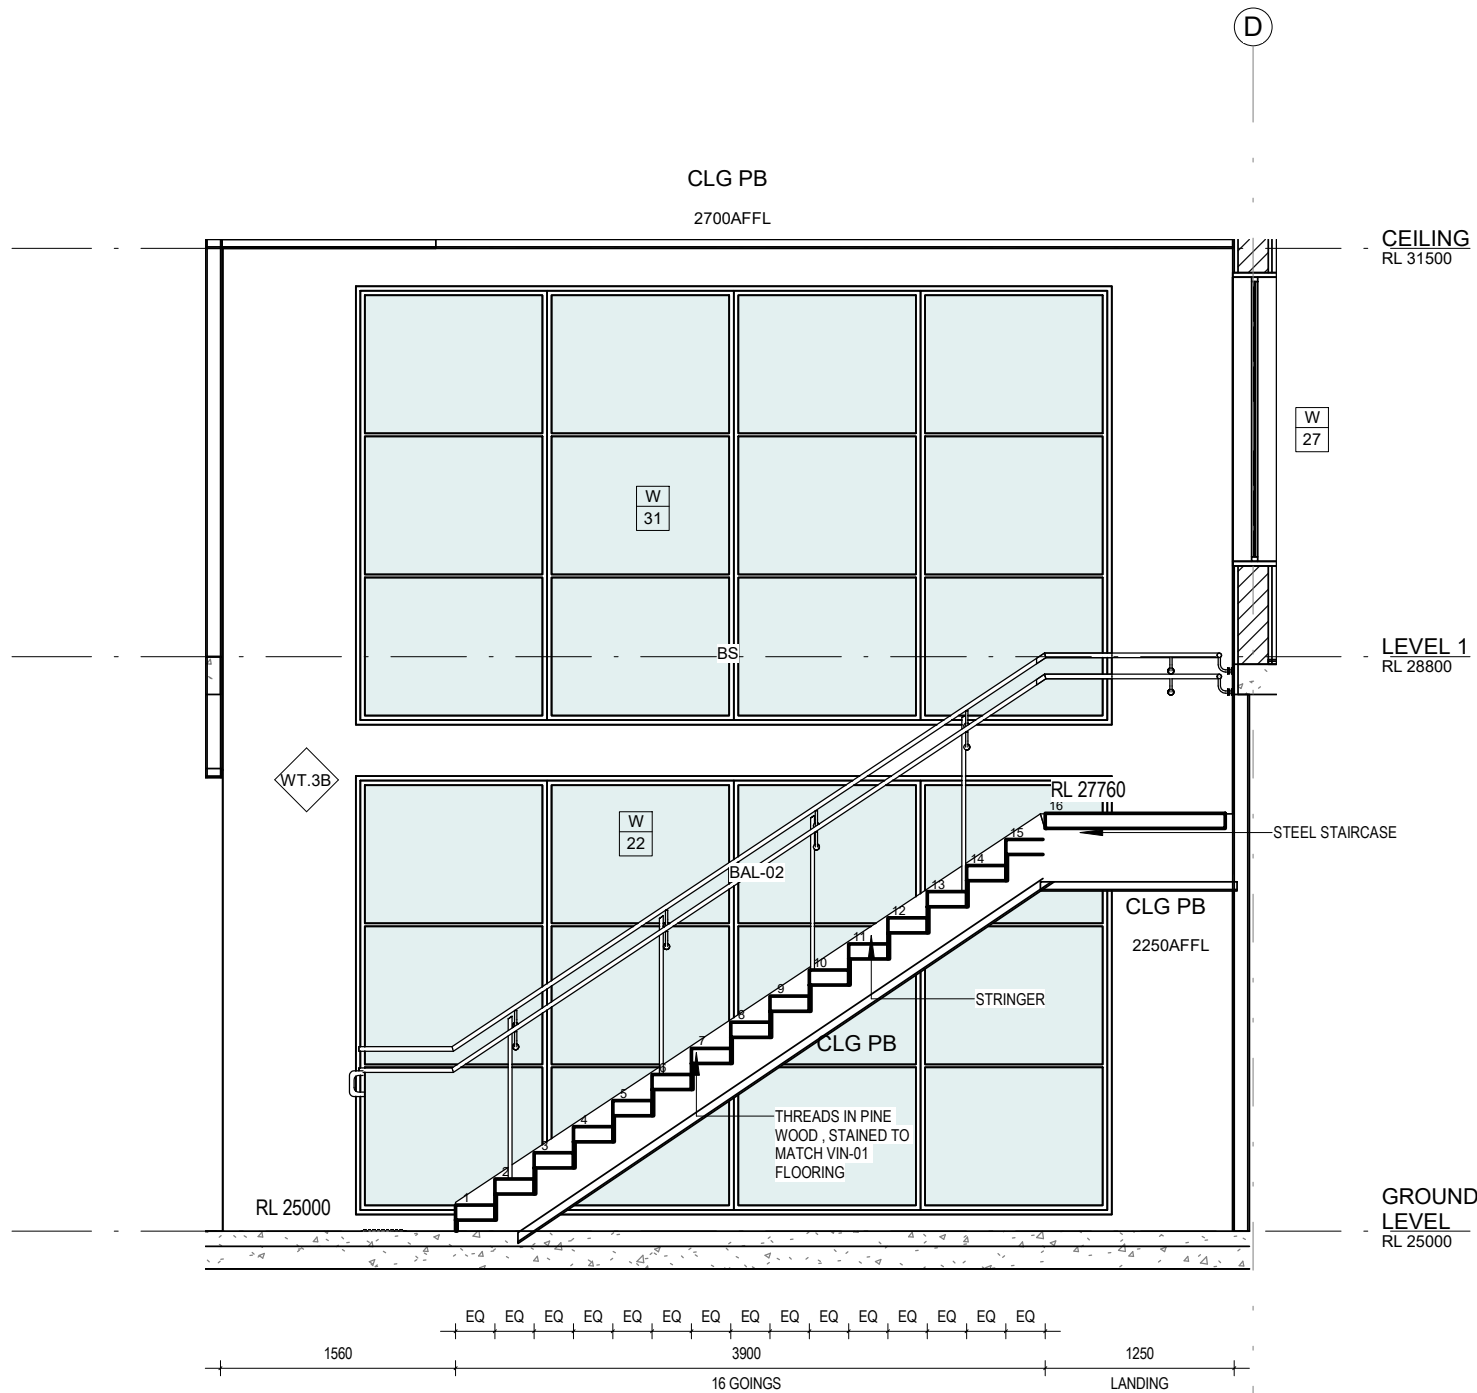


INTERNAL STAIR ELEVATION 01
1:50 REFER 3 - BA.400

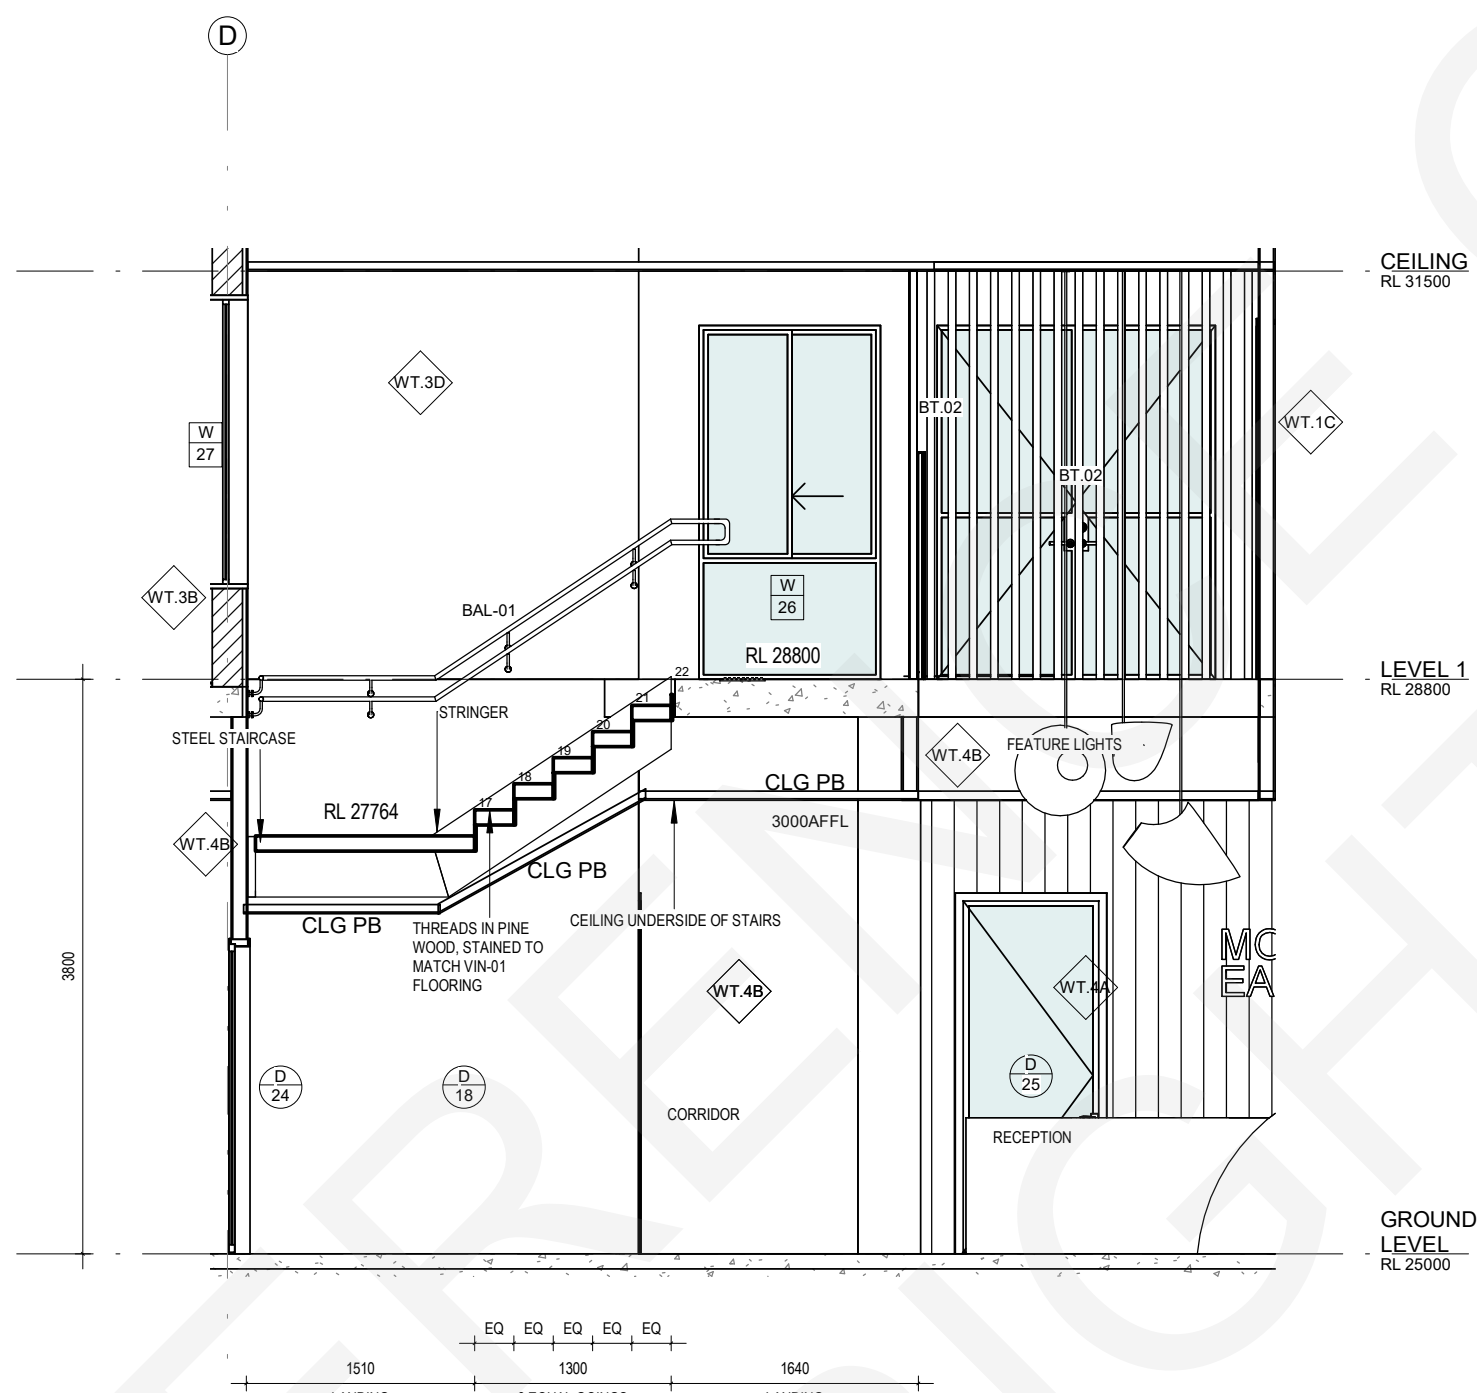


INTERNAL STAIRWAY ELEVATION 02
1:50 REFER 4 - BA.400

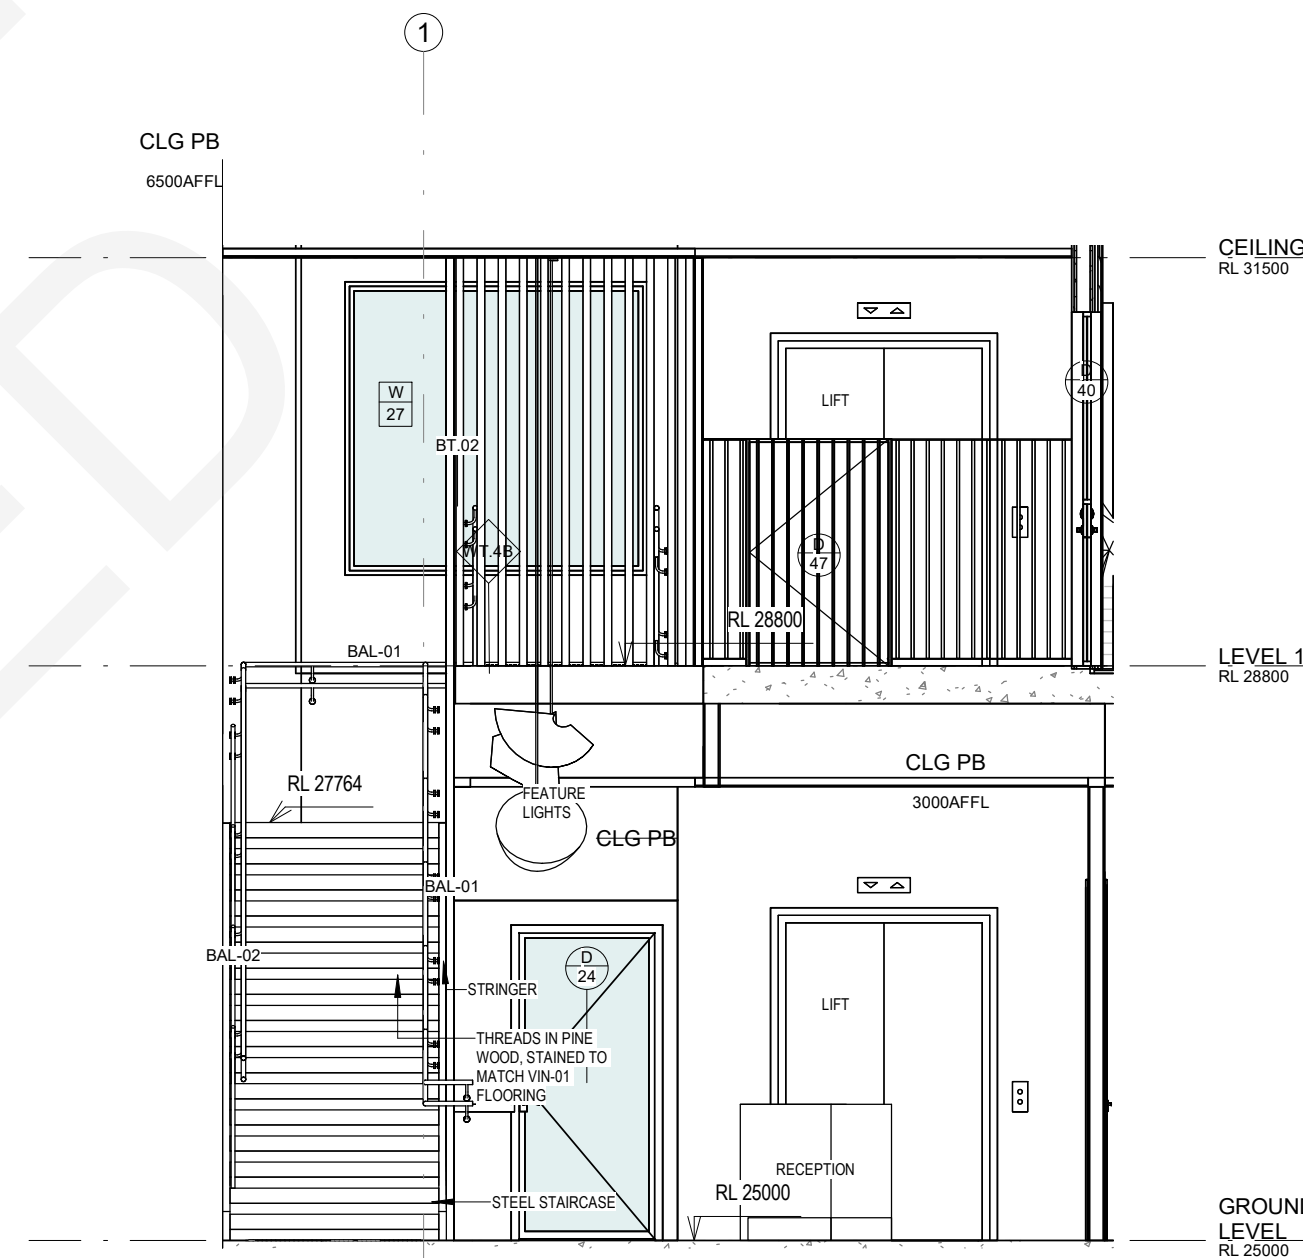

INTERNAL STAIR ELEVATION 03
1:50

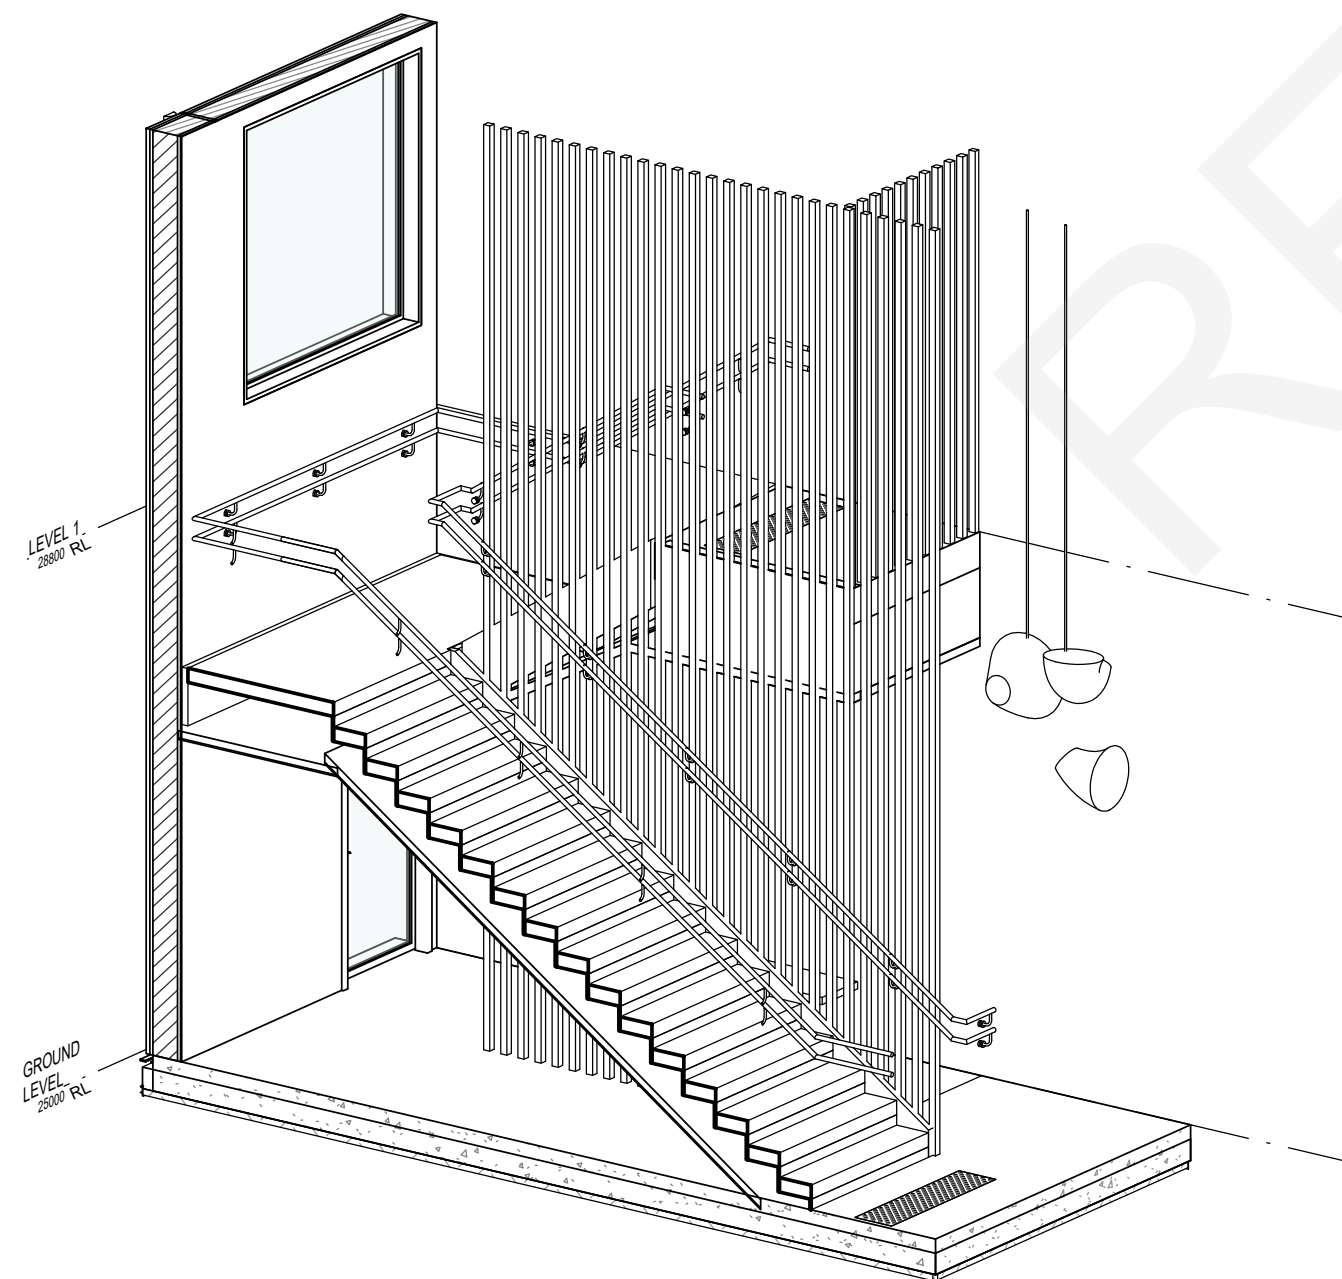


INTERNAL STAIR PERSPECTIVE

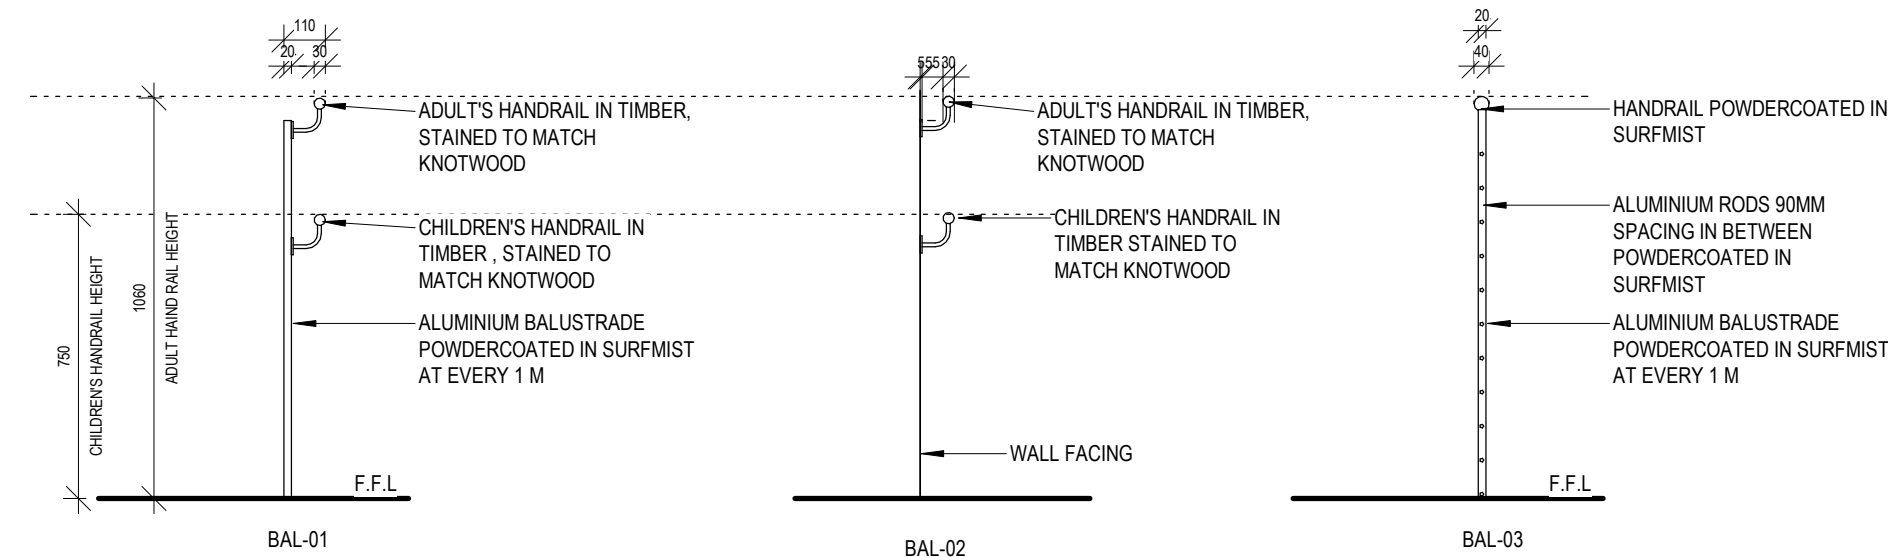


BALUSTRADE LEGEND
1:20


LEGEND	
Key Value	Keynote Text
AF	ALUMINUM FLASHING
BAL-01	BALUSTRADE
BAL-02	BALUSTRADE
BAL-03	BALUSTRADE
BO	BOLLARD
BR	BRICKS
BS	BRICK SLIPS
BT-02	TIMBER LOOK ALUMINUM BATTENS
COL	COLUMN
CP	DOWNPIPE
EG	EAVES GUTTER
F-02	BOUNDARY FENCE
F-03	
FC	FIBER CEMENT
FR	FRIDGE
FWG	FLOOR DRAIN
GD	
LO	LOCKER
NC	LIGHTWEIGHT METAL CLADDING
RFS-01	METAL ROOF SHEETING
RFS-02	METAL ROOF
SP	SPLITTING BLACK
SW	SEWER LINE
TB	TIMBER BATTEN
TGSI	LOOK-ALIKE CLADDING
VT	TACTILE INDICATORS AS PER AS428.4.1
WM	WASHING MACHINE

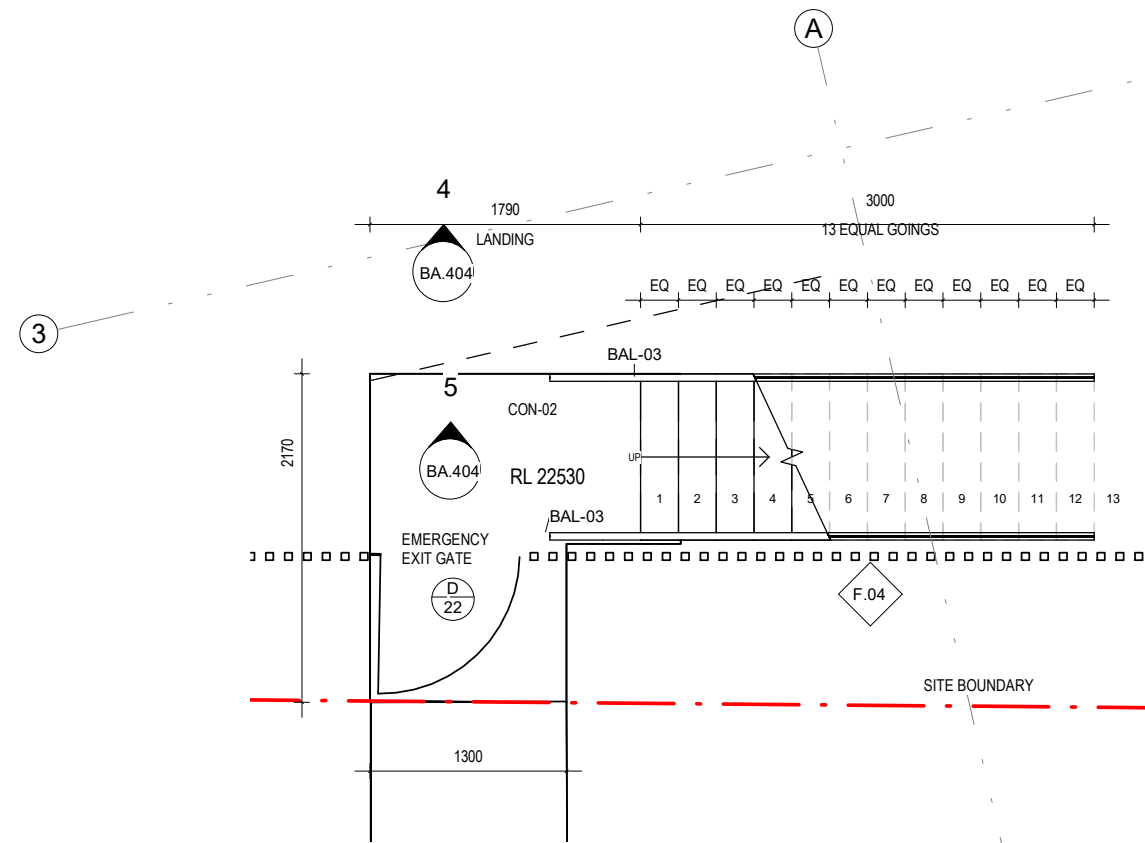


FIRE STAIRWAY DETAIL- LOWER GROUND
FLOOR PLAN - Callout 1
1:50 REFER 2 - BA.103

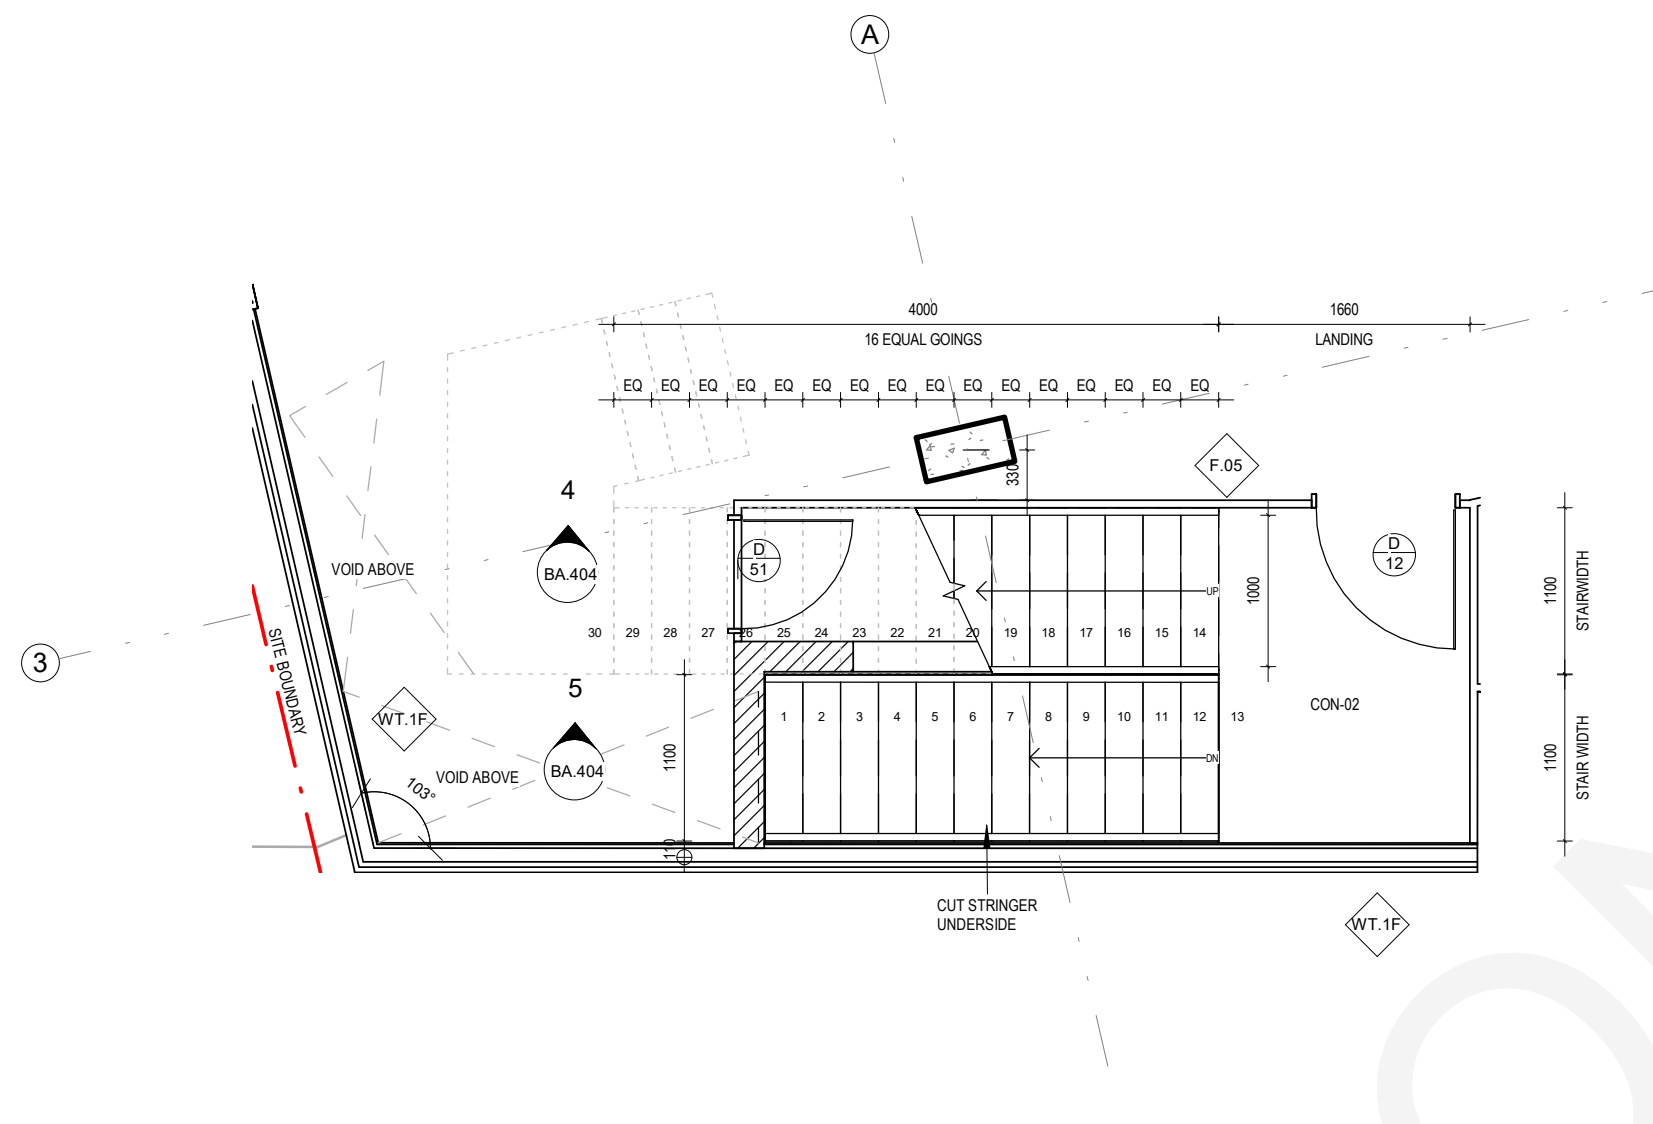


FIRE STAIR DETAIL_ GROUND FLOOR
1:50 REFER 1 - BA.103

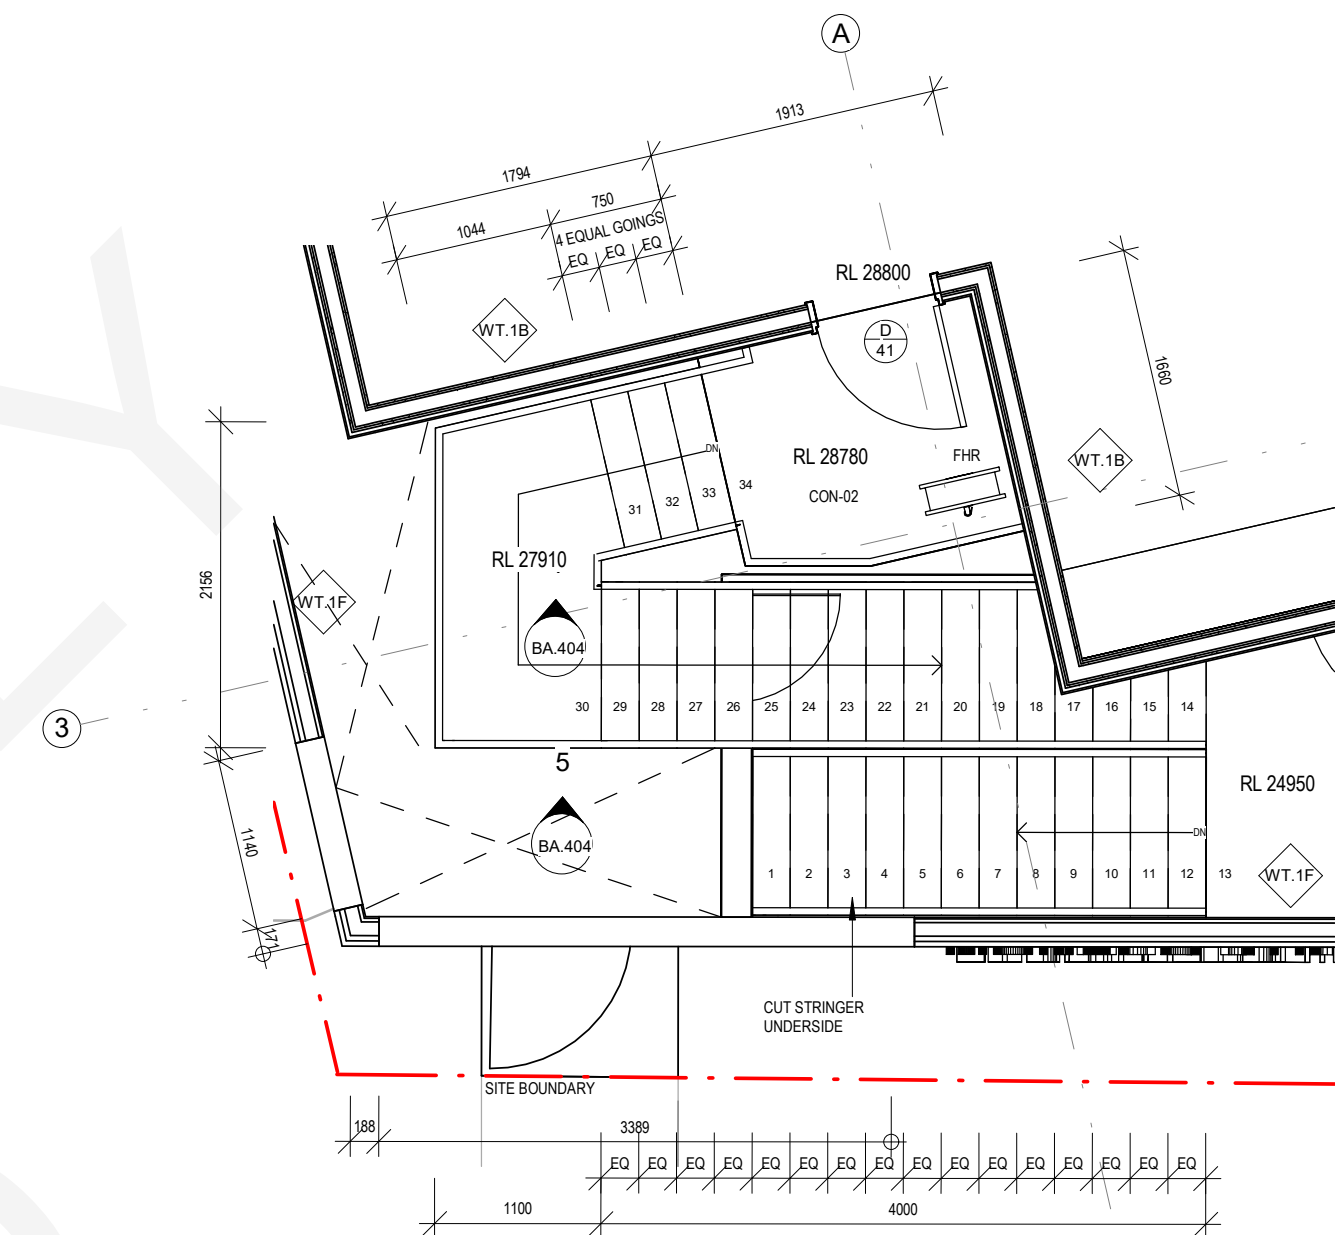


FIRE STAIRWAY- LEVEL 1 FLOOR PLAN
1:50 REFER 3 - BA.104

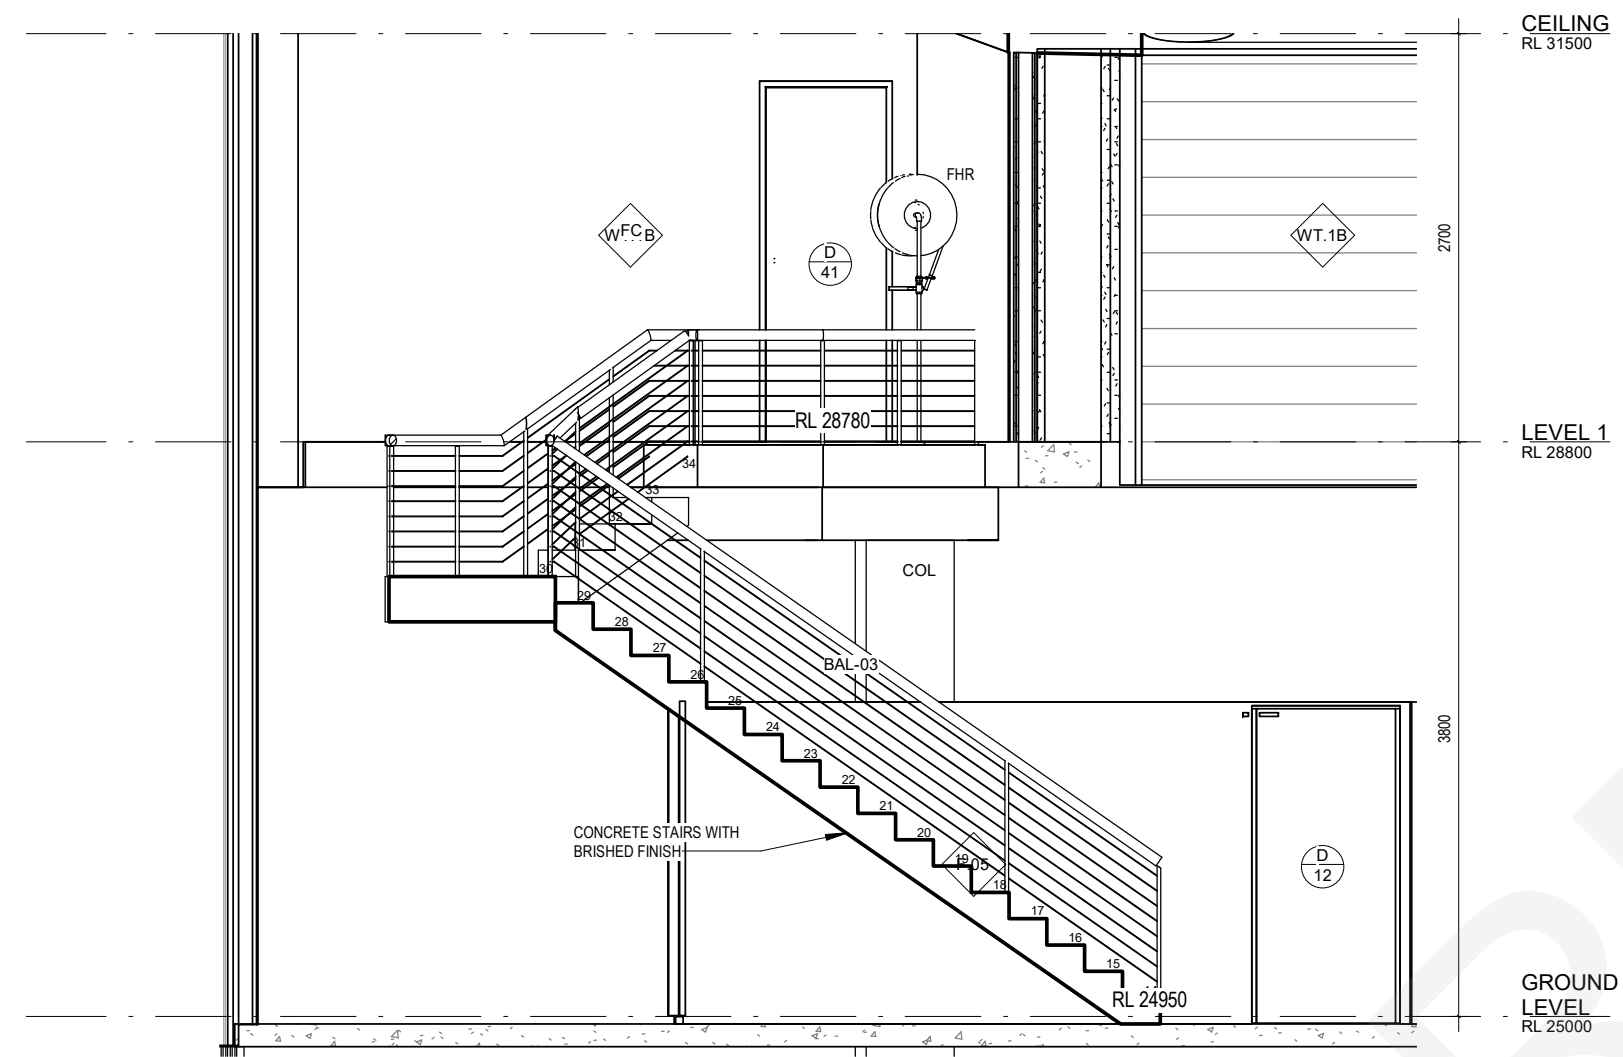

FIRE STAIRCASE -ELEVATION 1
1:50 REFER 4 - BA.106

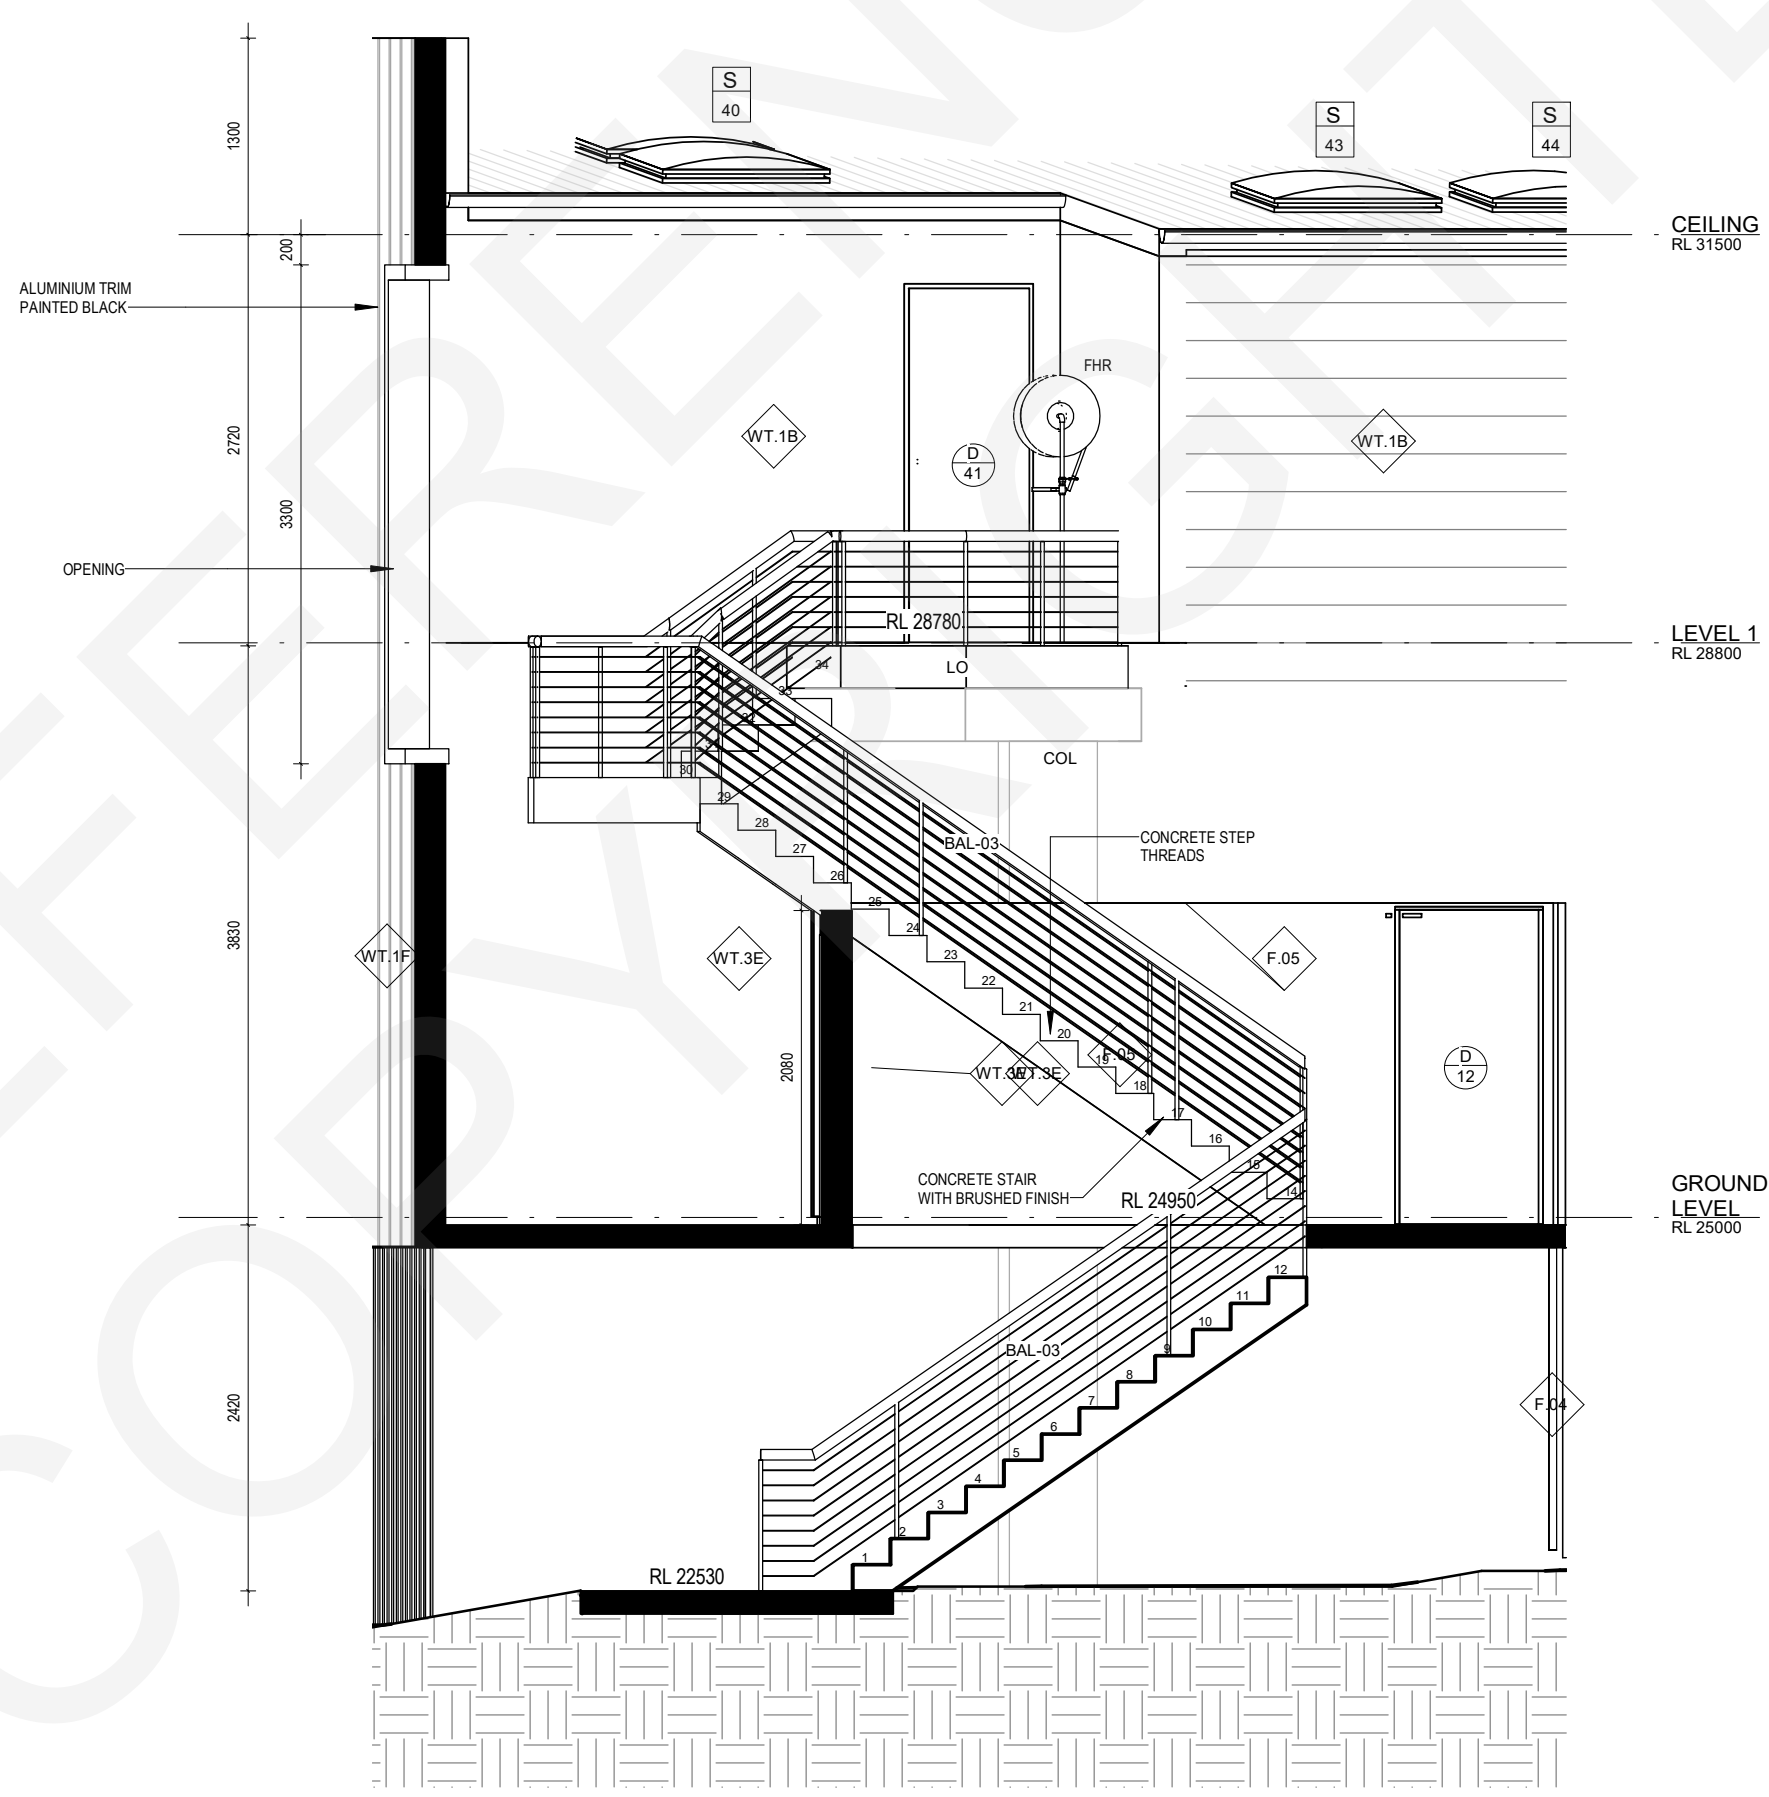


FIRE STAIRCASE -ELEVATION 01
1:50 REFER 5 - BA.106

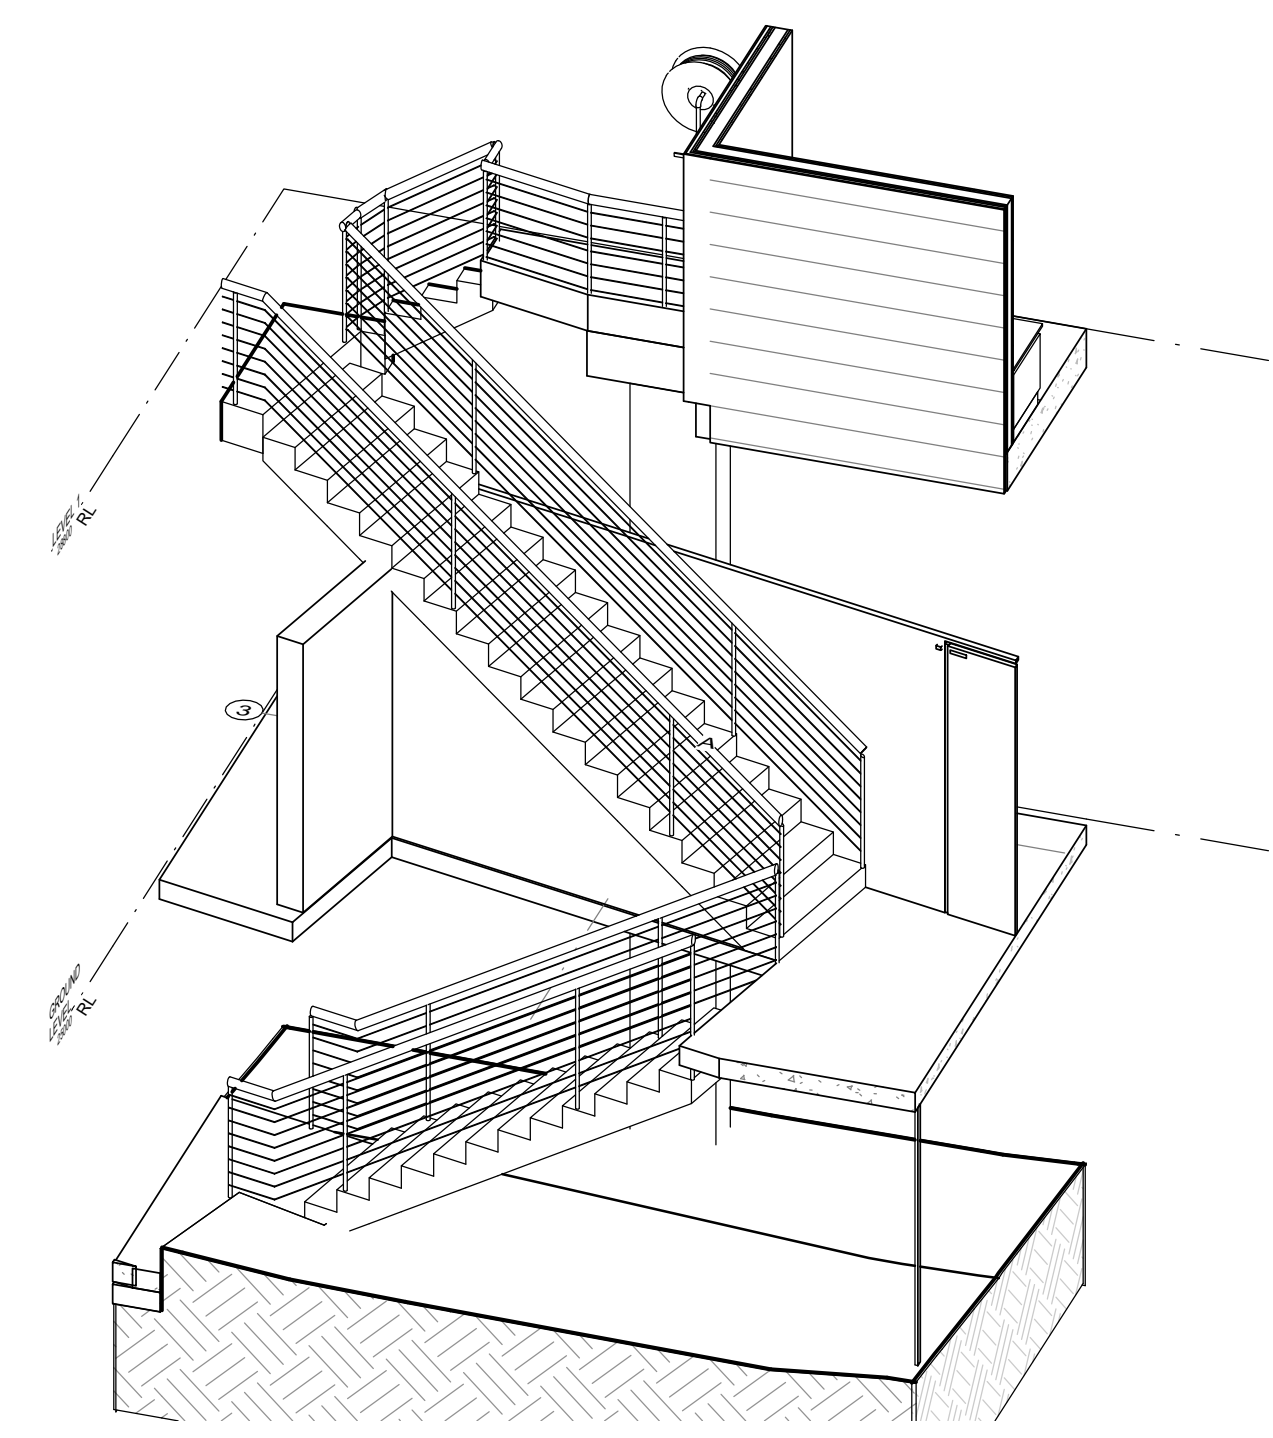


FIRE STAIRCASE- PERSPECTIVE
REFER 6

LEGEND	
Key Value	Keynote Text
AF	ALUMINUM FLASHING
BAL-01	BALUSTRADE
BAL-02	BALUSTRADE
BAL-03	BALUSTRADE
BO	BOLLARD
BR	BRICKS
BS	BRICK SLIPS
BT-02	TIMBER LOOK ALUMINUM
COL	BATTENS
DP	COLUMN
EQ	DOWNPIPE
F-02	EAVES OUTLET
F-03	BOUNDARY FENCE
FC	FIBER CEMENT
FR	FROGE
FWG	FLOOR DRAIN
LO	LOOKER
MC	LIGHTWEIGHT METAL
RFS-01	CLADDING
RFS-02	METAL ROOF SHEETING
SW	SHEETING BLACK
TB	SEWAGE LINE
TS	TIMBER BATTEN
TGSI	LOOK-ALIKE CLADDING
VT	TACTILE INDICATORS AS PER ASHES 4.1
WM	VENTS
	WASHING MACHINE

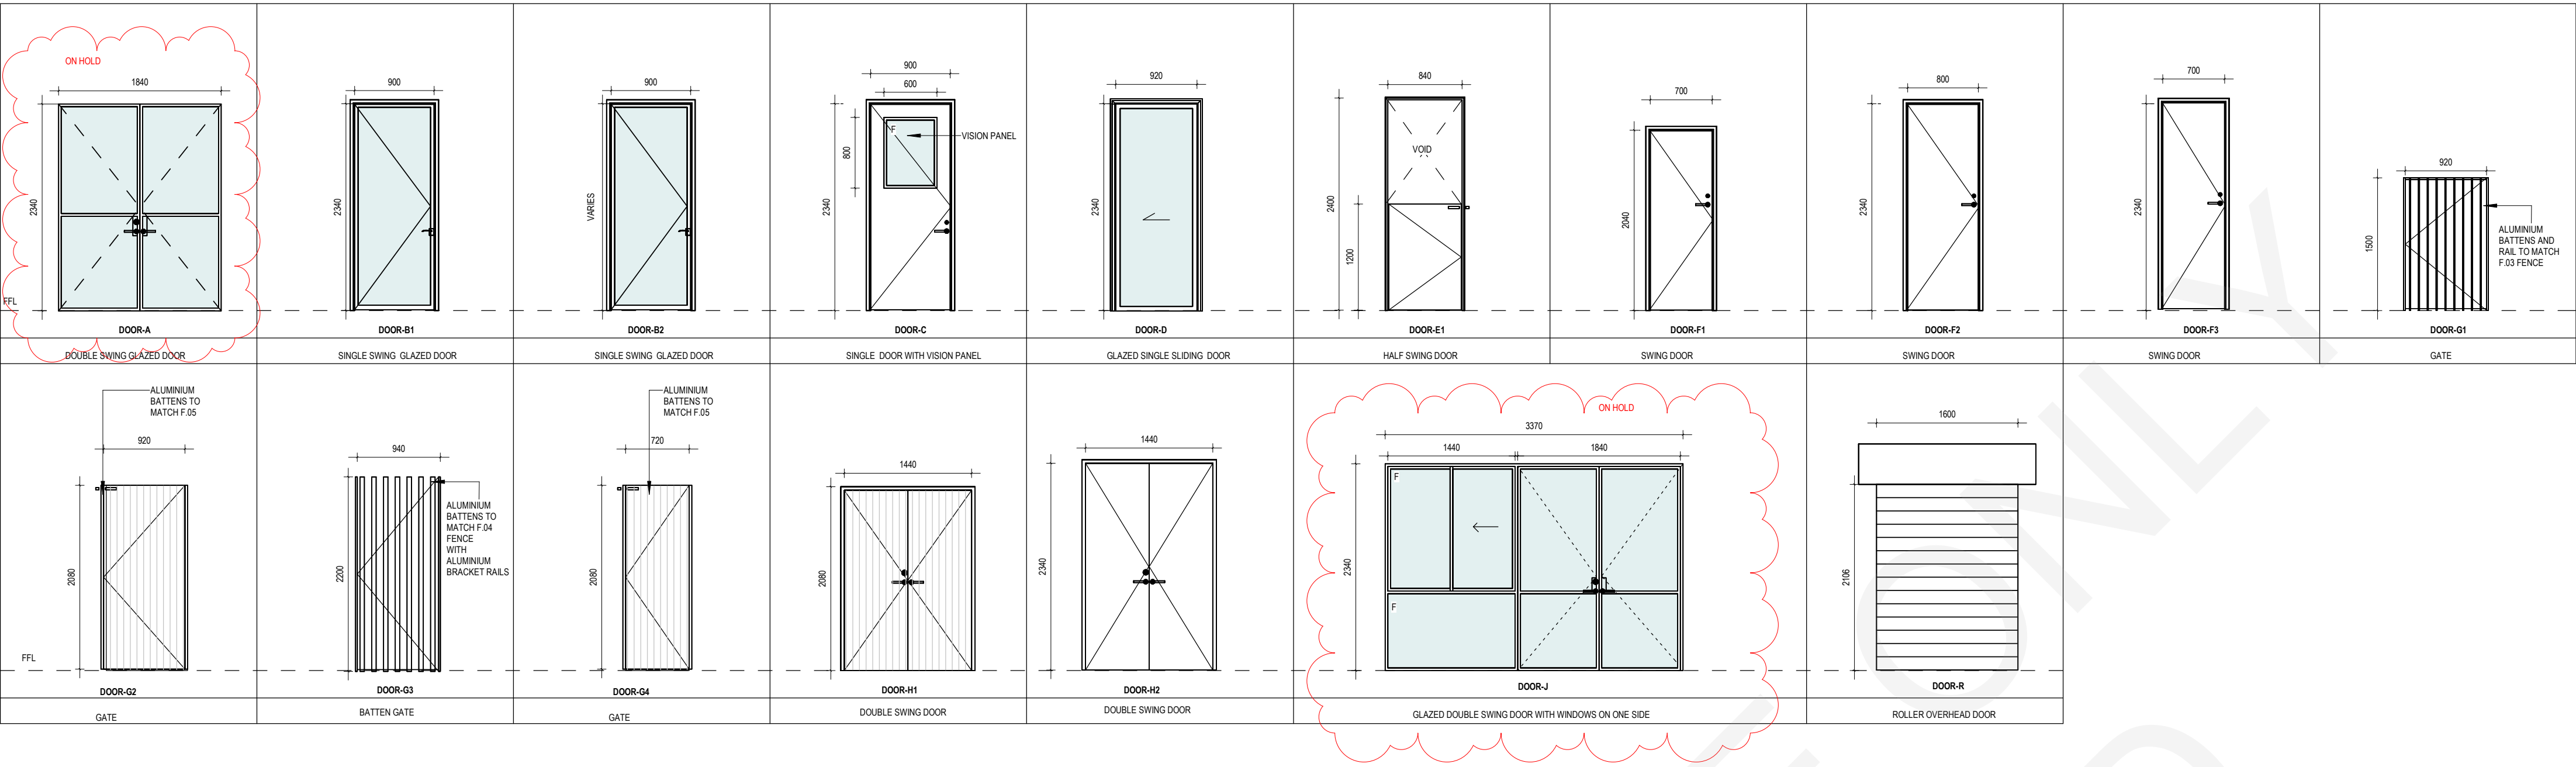


DOOR SCHEDULE														
LEVEL	DOOR No.	TYPE	DESCRIPTION	HEIGHT	WIDTH	LOCATION	FRAME MATERIAL	HANDLE	HANDLE HEIGHT	DOOR LEAF	FRL	INTERNAL / EXTERNAL	LOCK	AUTOMATIC
GROUND LEVEL	3	A	ALUMINUM FRAMED GLAZED POWDERED PUSH	2340	2040	RECEPTION	POWDERCOATED ALUMINIUM	PULL HANDLE	1500MM HEIGHT	GLAZED WITH POWDERCOATED ALUMINIUM FRAME		EXTERNAL	SMART LOCK	
GROUND LEVEL	4	E1	HALF TIMBER SWING DOOR	1200	820	CRAFT P12	TIMBER FRAMED	TURNING KNOB	1500MM HEIGHT	HALF HOLLOW CORE DOOR		INTERNAL	TURN LOCK	
GROUND LEVEL	5	E1	HALF TIMBER SWING DOOR	1200	820	CRAFT P12	TIMBER FRAMED	TURNING KNOB	1500MM HEIGHT	HALF HOLLOW CORE DOOR		INTERNAL	TURN LOCK	
GROUND LEVEL	6	E1	HALF TIMBER SWING DOOR	1200	820	AMENITIES P12	TIMBER FRAMED	TURNING KNOB	1500MM HEIGHT	HALF HOLLOW CORE DOOR		INTERNAL	TURN LOCK	
GROUND LEVEL	7	E1	HALF TIMBER SWING DOOR	1200	820	AMENITIES P12	TIMBER FRAMED	INTERNAL DOOR LEVER	1500MM HEIGHT	HALF HOLLOW CORE DOOR		INTERNAL	TURN LOCK	
GROUND LEVEL	8	H2	HOLLOW CORE SWING DOOR	2340	1440	SWITCH BOARD	POWDERCOATED ALUMINIUM	LEVER HANDLE	1500MM HEIGHT	PRESSED METAL		EXTERNAL	LOCK AND KEY	
GROUND LEVEL	9	B2	HOLLOW CORE SWING DOOR	2340	820	PLAYROOM 2	TIMBER FRAMED	LEVER HANDLE	1500MM HEIGHT	HOLLOW CORE		INTERNAL	INTERNAL LOCK	
GROUND LEVEL	10	D	SLIDING DOOR	2340	920	SLEEP 1	POWDERCOATED ALUMINIUM	SLIDING DOOR HANDLE AT 1500MM HIGH		GLAZED WITH POWDERCOATED ALUMINIUM FRAME		INTERNAL	-	
GROUND LEVEL	11	D	SLIDING DOOR	2340	920	SLEEP 2	POWDERCOATED ALUMINIUM	SLIDING DOOR HANDLE AT 1500MM HIGH		GLAZED WITH POWDERCOATED ALUMINIUM FRAME		INTERNAL	-	
GROUND LEVEL	12	G2	ALUMINIUM FENCE GATE	2080	820	FIRE ESCAPE STAIRWAY	POWDERCOATED ALUMINIUM	PUSH/PULL HANDLE	1000MM HEIGHT	TIMBERSLATS TO MATCH F.03 FENCE		EXTERNAL	POOL LATCH	
GROUND LEVEL	14	G2	ALUMINIUM FENCE GATE	2080	920	OUTDOOR PLAY	POWDERCOATED ALUMINIUM	PUSH/PULL HANDLE	1500MM HEIGHT	TIMBERSLATS TO MATCH F.03 FENCE		EXTERNAL	POOL LATCH	
GROUND LEVEL	16	B2	HOLLOW CORE SWING DOOR	2340	920	AMENITIES P12	TIMBER FRAMED	INTERNAL DOOR LEVER	1500MM HEIGHT	HOLLOW CORE		INTERNAL	INTERNAL TURN LOCK	
GROUND LEVEL	17	A	ALUMINUM FRAMED GLAZED POWDERED PUSH	2340	2040	PLAYROOM 1	POWDERCOATED ALUMINIUM	LEVER HANDLE	1500MM HEIGHT	GLAZED WITH POWDERCOATED ALUMINIUM FRAME		EXTERNAL	INTERNAL LOCK	
GROUND LEVEL	18	A	ALUMINUM FRAMED GLAZED POWDERED PUSH	2340	2040	PLAYROOM 2	POWDERCOATED ALUMINIUM	LEVER HANDLE	1500MM HEIGHT	GLAZED WITH POWDERCOATED ALUMINIUM FRAME		EXTERNAL	INTERNAL LOCK	
GROUND LEVEL	19	B1	HOLLOW CORE SWING DOOR	2340	920	COORDIDOR	POWDERCOATED ALUMINIUM	LEVER HANDLE	1500MM HEIGHT	HOLLOW CORE		INTERNAL	SMART LOCK BOTH SIDES	AUTOMATIC CLOSER
GROUND LEVEL	20	F3	HOLLOW CORE SWING DOOR	2340	720	PHR	POWDERCOATED ALUMINIUM	-	1000MM HEIGHT	PRESSED METAL		EXTERNAL	EXTERNAL LOCK	
GROUND LEVEL	21	F1	HOLLOW CORE SWING DOOR	2040	720	OUTDOOR STORE	POWDERCOATED ALUMINIUM	INTERNAL DOOR LEVER	1500MM HEIGHT	HOLLOW CORE		EXTERNAL	LOCK AND KEY	
GROUND LEVEL	22	G3	BATTEN GATE	2200	920	LOWER GROUND	POWDERCOATED ALUMINIUM	PUSH/PULL HANDLE	1500MM HEIGHT	GLAZED PANEL		EXTERNAL	FIRE ESCAPE HARDWARE	
GROUND LEVEL	23	B2	HOLLOW CORE SWING DOOR	2340	920	PLAYROOM 1	TIMBER FRAMED	LEVER HANDLE	1500MM HEIGHT	HOLLOW CORE		INTERNAL	-	
GROUND LEVEL	24	B2	HOLLOW CORE SWING DOOR	2040	920	MEETING ROOM	TIMBER FRAMED	LEVER HANDLE	1500MM HEIGHT	HOLLOW CORE		INTERNAL	LOCK AND KEY	
GROUND LEVEL	25	B2	HOLLOW CORE SWING DOOR	2340	920	OFFICE	TIMBER FRAMED	LEVER HANDLE	900MM HEIGHT	HOLLOW CORE		INTERNAL	LOCK AND KEY	
GROUND LEVEL	26	P5	HOLLOW CORE SWING DOOR	2340	920	PWD	TIMBER FRAMED	LEVER HANDLE	1500MM HEIGHT	HOLLOW CORE		EXTERNAL	INTERNAL TURN LOCK	
GROUND LEVEL	27	B2	HOLLOW CORE SWING DOOR	2340	920	STAFF ROOM	TIMBER FRAMED	LEVER HANDLE	1500MM HEIGHT	HOLLOW CORE		INTERNAL	LOCK AND KEY	
GROUND LEVEL	28	F2	HOLLOW CORE SWING DOOR	2340	920	LAUNDRY	TIMBER FRAMED	INTERNAL DOOR LEVER	1000MM HEIGHT	HOLLOW CORE		EXTERNAL	INTERNAL LOCK	
GROUND LEVEL	29	H1	HOLLOW CORE SWING DOOR	2040	1440	REFUSE	TIMBER FRAMED	PADLOCK AT 1500MM		HOLLOW CORE		EXTERNAL	EXTERNAL PADLOCK	
GROUND LEVEL	30	C	SINGLE DOOR WITH VISION PANEL	2340	920	LAUNDRY	TIMBER FRAMED	LEVER HANDLE	1500MM HEIGHT	HOLLOW CORE WITH GLAZED VISION PANEL		INTERNAL	LOCK AND KEY	
GROUND LEVEL	46	G1	BATTEN GATE	1900	920	ENTRY	POWDERCOATED ALUMINIUM	POOL LATCH	1500MM HEIGHT	GLAZED PANEL		EXTERNAL		
GROUND LEVEL	48	G1	BATTEN GATE	1900	920	ENTRY	POWDERCOATED ALUMINIUM	POOL LATCH	1500MM HEIGHT	GLAZED PANEL		EXTERNAL		
GROUND LEVEL	51	G4	TIMBER FENCE GATE	2080	720	FIRE ESCAPE STAIRWAY	POWDERCOATED ALUMINIUM	PUSH/PULL HANDLE	1500MM HEIGHT	TIMBERSLATS TO MATCH F.03 FENCE		EXTERNAL	POOL LATCH	
GROUND LEVEL 29														
LEVEL 1	32	J	GLAZED DOUBLE DOOR WITH WINDOWS	2340	4840	PRE-KINDY	POWDERCOATED ALUMINIUM	LEVER HANDLE	1500MM HEIGHT	GLAZED WITH POWDERCOATED ALUMINIUM FRAME		EXTERNAL	LOCK AND KEY	
LEVEL 1	33	E1	HALF TIMBER SWING DOOR	1200	820	CRAFT STORE K	TIMBER FRAMED	LEVER HANDLE	1000MM HEIGHT	HALF HOLLOW CORE DOOR		INTERNAL	TURN LOCK	
LEVEL 1	34	E1	HALF TIMBER SWING DOOR	1200	820	AMENITIES K	TIMBER FRAMED	LEVER HANDLE	1500MM HEIGHT	HALF HOLLOW CORE DOOR		INTERNAL	TURN LOCK	
LEVEL 1	35	E1	HALF TIMBER SWING DOOR	1200	820	AMENITIES K	TIMBER FRAMED	LEVER HANDLE	1500MM HEIGHT	HALF HOLLOW CORE DOOR		INTERNAL	TURN LOCK	
LEVEL 1	36	E1	HALF TIMBER SWING DOOR	1200	820	CRAFT STORE K	TIMBER FRAMED	LEVER HANDLE	1500MM HEIGHT	HALF HOLLOW CORE DOOR		INTERNAL	TURN LOCK	
LEVEL 1	38	B2	HOLLOW CORE SWING DOOR	2340	920	AMENITIES K	TIMBER FRAMED	LEVER HANDLE	1500MM HEIGHT	HOLLOW CORE		INTERNAL	INTERNAL TURN LOCK	
LEVEL 1	39	C	SINGLE DOOR WITH VISION PANEL	2340	920	KITCHEN	TIMBER FRAMED	LEVER HANDLE	1500MM HEIGHT	HOLLOW CORE WITH GLAZED VISION PANEL		INTERNAL	EXTERNAL TURN LOCK	
LEVEL 1	40	A	ALUMINUM FRAMED GLAZED POWDERED PUSH	2340	2040	LIFT LOBBY	POWDERCOATED ALUMINIUM	PUSH/PULL HANDLE	1500MM HEIGHT	GLAZED WITH POWDERCOATED ALUMINIUM FRAME		EXTERNAL	SMART LOCK	
LEVEL 1	41	F2	HOLLOW CORE SWING DOOR	2340	820	KINDY	TIMBER FRAMED	FIRE ESCAPE HANDLE	1500MM HEIGHT	HOLLOW CORE		EXTERNAL	FIRE ESCAPE HARDWARE	
LEVEL 1	42	R	OVERHEAD ROLLER SHUTTER	2040	2000	OUTDOOR PLAY	POWDERCOATED ALUMINIUM	-		POWDERCOATED ALUMINIUM		EXTERNAL	EXTERNAL LOCK	
LEVEL 1	43	F3	HOLLOW CORE SWING DOOR	2340	920	STAFF TOILET	TIMBER FRAMED	LEVER HANDLE	1500MM HEIGHT	HOLLOW CORE		EXTERNAL	INTERNAL TURN LOCK	
LEVEL 1	44	R	OVERHEAD ROLLER SHUTTER	2040	2000	OUTDOOR PLAY	POWDERCOATED ALUMINIUM	-		POWDERCOATED ALUMINIUM		EXTERNAL	EXTERNAL LOCK	
LEVEL 1	45	J	GLAZED DOUBLE DOOR WITH WINDOWS	2340	4840	KINDY	POWDERCOATED ALUMINIUM	LEVER HANDLE	1500MM HEIGHT	GLAZED WITH POWDERCOATED ALUMINIUM FRAME		EXTERNAL	LOCK AND KEY	
LEVEL 1	47	G1	BATTEN GATE	1900	920	LIFT LOBBY	POWDERCOATED ALUMINIUM	LEVER HANDLE	1500MM HEIGHT	GLAZED PANEL		EXTERNAL	POOL LATCH	
Grand total 43														

NOTE:
REFER TO SCHEDULES
F-FIXED WINDOW

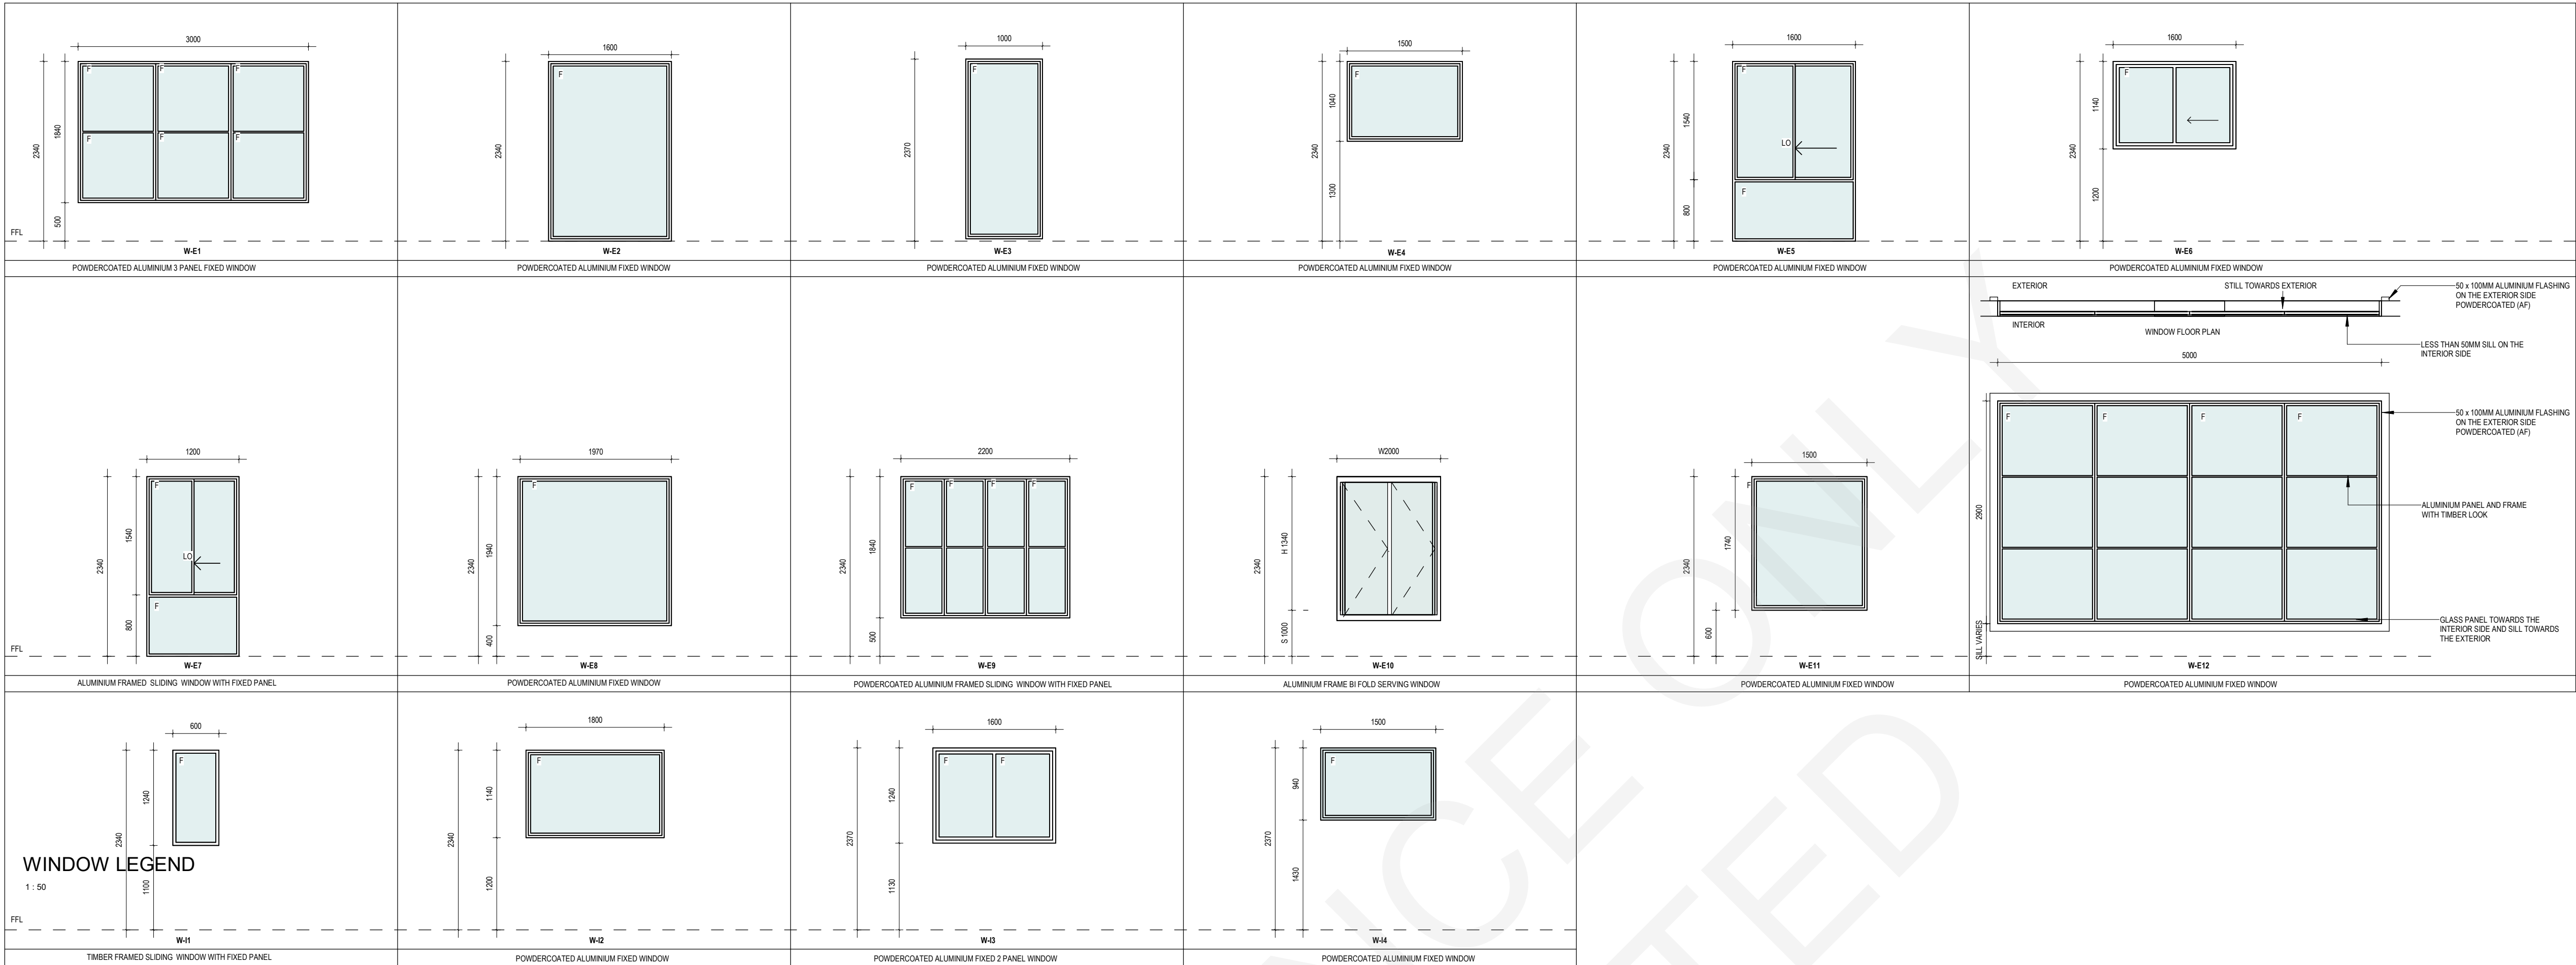

WINDOW SCHEDULE							
LEVEL	WINDOW No.	TYPE	WIDTH	HEIGHT	SILL HEIGHT	LOCATION	DESCRIPTION
GROUND LEVEL	1	E1	3000	1940	400	MEETING ROOM	TIMBERLOOK ALIKE POWDERCOATED ALUMINUM FRAME
GROUND LEVEL	2	E2	1600	2340	0	CORRIDOR	TIMBERLOOK ALIKE POWDERCOATED ALUMINUM FRAME
GROUND LEVEL	3	E3	1000	2340	0	RECEPTION	TIMBERLOOK ALIKE POWDERCOATED ALUMINUM FRAME
GROUND LEVEL	4	E4	1500	1940	1100	OFFICE	TIMBERLOOK ALIKE POWDERCOATED ALUMINUM FRAME
GROUND LEVEL	5	E5	1600	2340	0	PLAYROOM 1- 8 BABIES	TIMBERLOOK ALIKE POWDERCOATED ALUMINUM FRAME
GROUND LEVEL	6	E5	1600	2340	0	PLAYROOM 2 - 12 TODDLERS	TIMBERLOOK ALIKE POWDERCOATED ALUMINUM FRAME
GROUND LEVEL	7	E6	1600	1140	1200	AMENITIES P102	TIMBERLOOK ALIKE POWDERCOATED ALUMINUM FRAME
GROUND LEVEL	8	E7	1200	2340	300	DRYING AREA	TIMBERLOOK ALIKE POWDERCOATED ALUMINUM FRAME
GROUND LEVEL	9	E7	1200	2340	300	PLAYROOM 2 - 12 TODDLERS	TIMBERLOOK ALIKE POWDERCOATED ALUMINUM FRAME
GROUND LEVEL	22	E12	2000	2340	110	CORRIDOR	POWDERCOATED ALUMINUM FRAME
GROUND LEVEL	23	F1	600	1240	1100	PLAYROOM 1- 8 BABIES	POWDERCOATED ALUMINUM FRAME
GROUND LEVEL	11	F1	600	1240	1100	PLAYROOM 1- 8 BABIES	POWDERCOATED ALUMINUM FRAME
GROUND LEVEL	12	F1	600	1240	1100	CRAFT STORE/ BOTTLE PREP	POWDERCOATED ALUMINUM FRAME
GROUND LEVEL	13	F1	600	1240	1100	PLAYROOM 2 - 12 TODDLERS	POWDERCOATED ALUMINUM FRAME
GROUND LEVEL	14	F1	600	1240	1100	AMENITIES P102	POWDERCOATED ALUMINUM FRAME
GROUND LEVEL	15	F1	600	1240	1100	PLAYROOM 2 - 12 TODDLERS	POWDERCOATED ALUMINUM FRAME
GROUND LEVEL	16	F1	600	1240	1100	AMENITIES P102	POWDERCOATED ALUMINUM FRAME
GROUND LEVEL	17	F1	600	1240	1100	PLAYROOM 2 - 12 TODDLERS	POWDERCOATED ALUMINUM FRAME
GROUND LEVEL	18	F2	1800	1140	1100	AMENITIES P102	POWDERCOATED ALUMINUM FRAME
GROUND LEVEL	19	F2	1800	1140	1100	CRAFT STORE/ BOTTLE PREP	POWDERCOATED ALUMINUM FRAME
GROUND LEVEL	20	F3	1600	1240	1100	PLAYROOM 1- 8 BABIES	POWDERCOATED ALUMINUM FRAME
GROUND LEVEL	21	F3	1600	1240	1100	CORRIDOR	POWDERCOATED ALUMINUM FRAME
GROUND LEVEL: 22	24	E5	1600	2340	0	PRE-KINDY- 25 CHILDREN	TIMBERLOOK ALIKE POWDERCOATED ALUMINUM FRAME
LEVEL 1	25	E5	1600	2340	0	OUTDOOR PLAY AREA	TIMBERLOOK ALIKE POWDERCOATED ALUMINUM FRAME
LEVEL 1	26	E7	1200	2340	0	OUTDOOR PLAY AREA	TIMBERLOOK ALIKE POWDERCOATED ALUMINUM FRAME
LEVEL 1	27	E8	2000	1940	600	OUTDOOR PLAY AREA	TIMBERLOOK ALIKE POWDERCOATED ALUMINUM FRAME
LEVEL 1	28	E9	2200	1940	600	PRE-KINDY- 25 CHILDREN	TIMBERLOOK ALIKE POWDERCOATED ALUMINUM FRAME
LEVEL 1	29	E10	1200	1140	600	KITCHEN	TIMBERLOOK ALIKE POWDERCOATED ALUMINUM FRAME
LEVEL 1	30	E11	1500	1740	600	OUTDOOR PLAY AREA	TIMBERLOOK ALIKE POWDERCOATED ALUMINUM FRAME
LEVEL 1	31	E12	2000	2900	450	LIFT LOBBY	POWDERCOATED ALUMINUM FRAME
LEVEL 1	32	F1	600	1240	1100	KINDY- 33 CHILDREN	POWDERCOATED ALUMINUM FRAME
LEVEL 1	33	F1	600	1240	600	PRE-KINDY- 25 CHILDREN	POWDERCOATED ALUMINUM FRAME
LEVEL 1	34	F4	1500	940	1200	AMENITIES K	POWDERCOATED ALUMINUM FRAME
LEVEL 1	35	F4	1500	940	1200	PRE-KINDY- 25 CHILDREN	POWDERCOATED ALUMINUM FRAME
LEVEL 1	36	F4	1500	940	1200	KINDY- 33 CHILDREN	POWDERCOATED ALUMINUM FRAME
LEVEL 1	37	F4	1500	940	1200	KINDY- 33 CHILDREN	POWDERCOATED ALUMINUM FRAME
LEVEL 1	38	F4	1500	940	1200	PRE-KINDY- 25 CHILDREN	POWDERCOATED ALUMINUM FRAME
LEVEL 1	39	F4	1500	940	1200	CRAFT STORE K	POWDERCOATED ALUMINUM FRAME

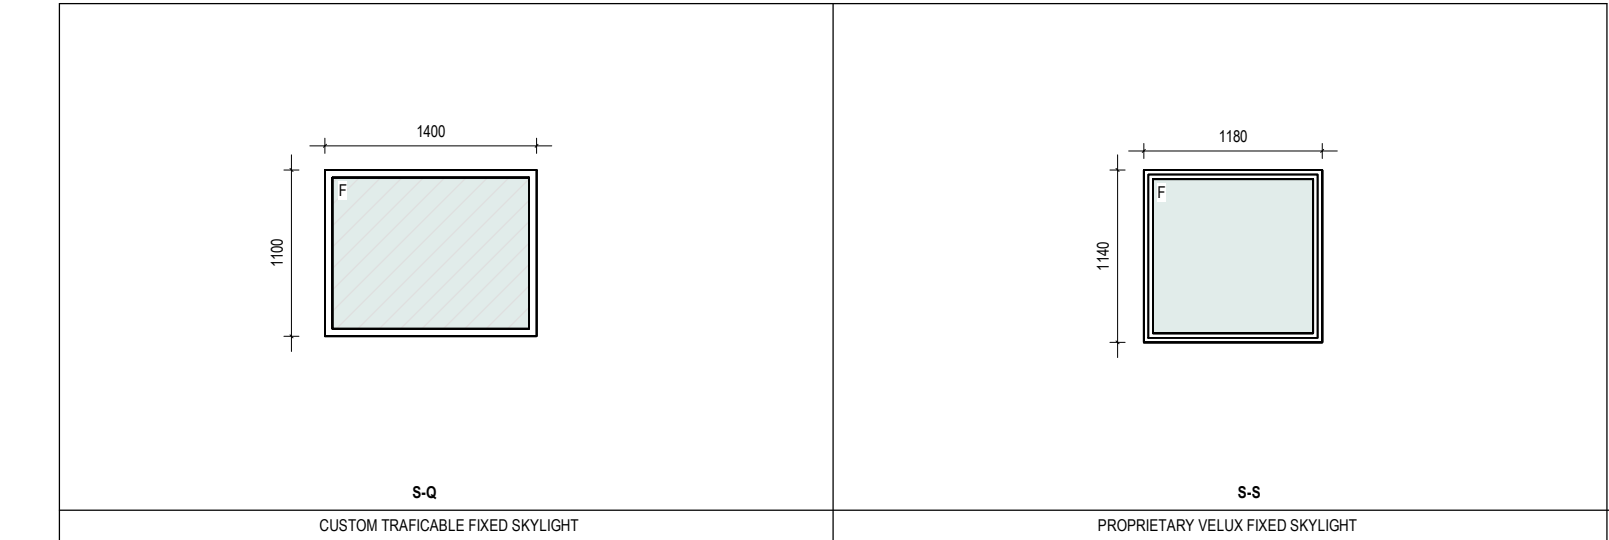

SKYLIGHT SCHEDULE				
LEVEL	No.	TYPE	WIDTH	DESCRIPTION
LEVEL 1	36	O	1500	POWDERCOATED ALUMINUM FRAME
LEVEL 1	37	O	1500	POWDERCOATED ALUMINUM FRAME
LEVEL 1	38	O	1500	POWDERCOATED ALUMINUM FRAME
LEVEL 1	39	O	1500	POWDERCOATED ALUMINUM FRAME
LEVEL 1: 4	40	S	1140	Skylight
CEILING	41	S	1140	Skylight
CEILING	42	S	1140	Skylight
CEILING	43	S	1140	Skylight
CEILING	44	S	1140	Skylight
CEILING	45	S	1140	Skylight
CEILING	46	S	1140	Skylight
CEILING	47	S	1140	Skylight
CEILING	48	S	1140	Skylight
CEILING	49	S	1140	Skylight
CEILING	50	S	1140	Skylight
CEILING	51	S	1140	Skylight

SKYLIGHT LEGEND
1 : 50